


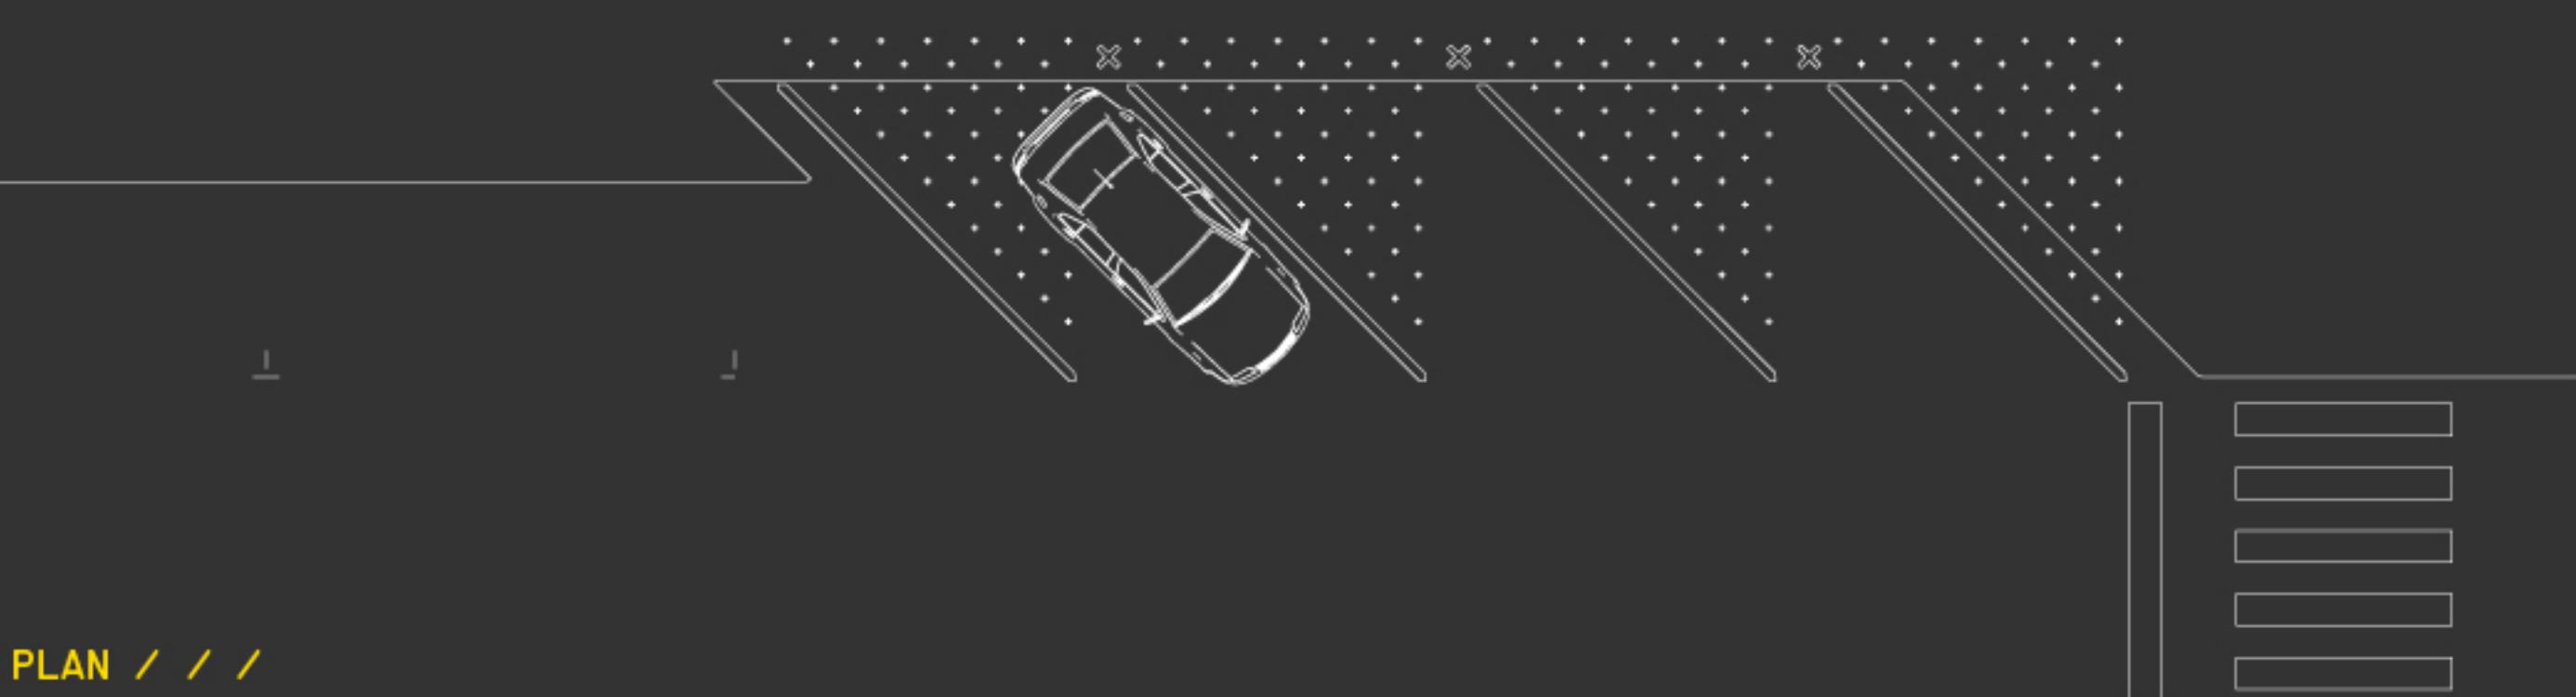


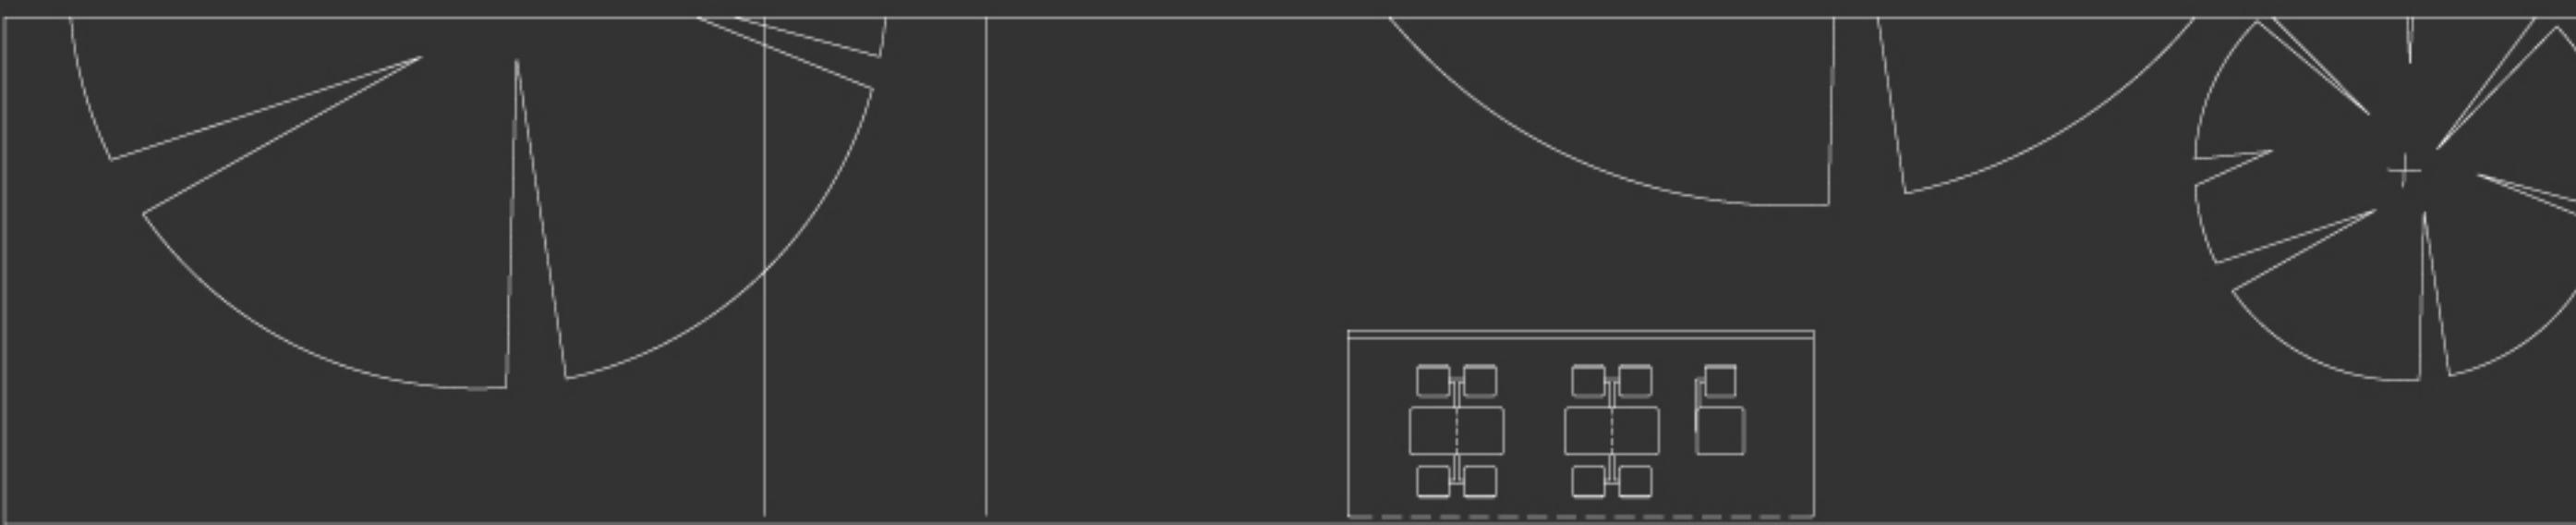

ÉLÉVATION / / /

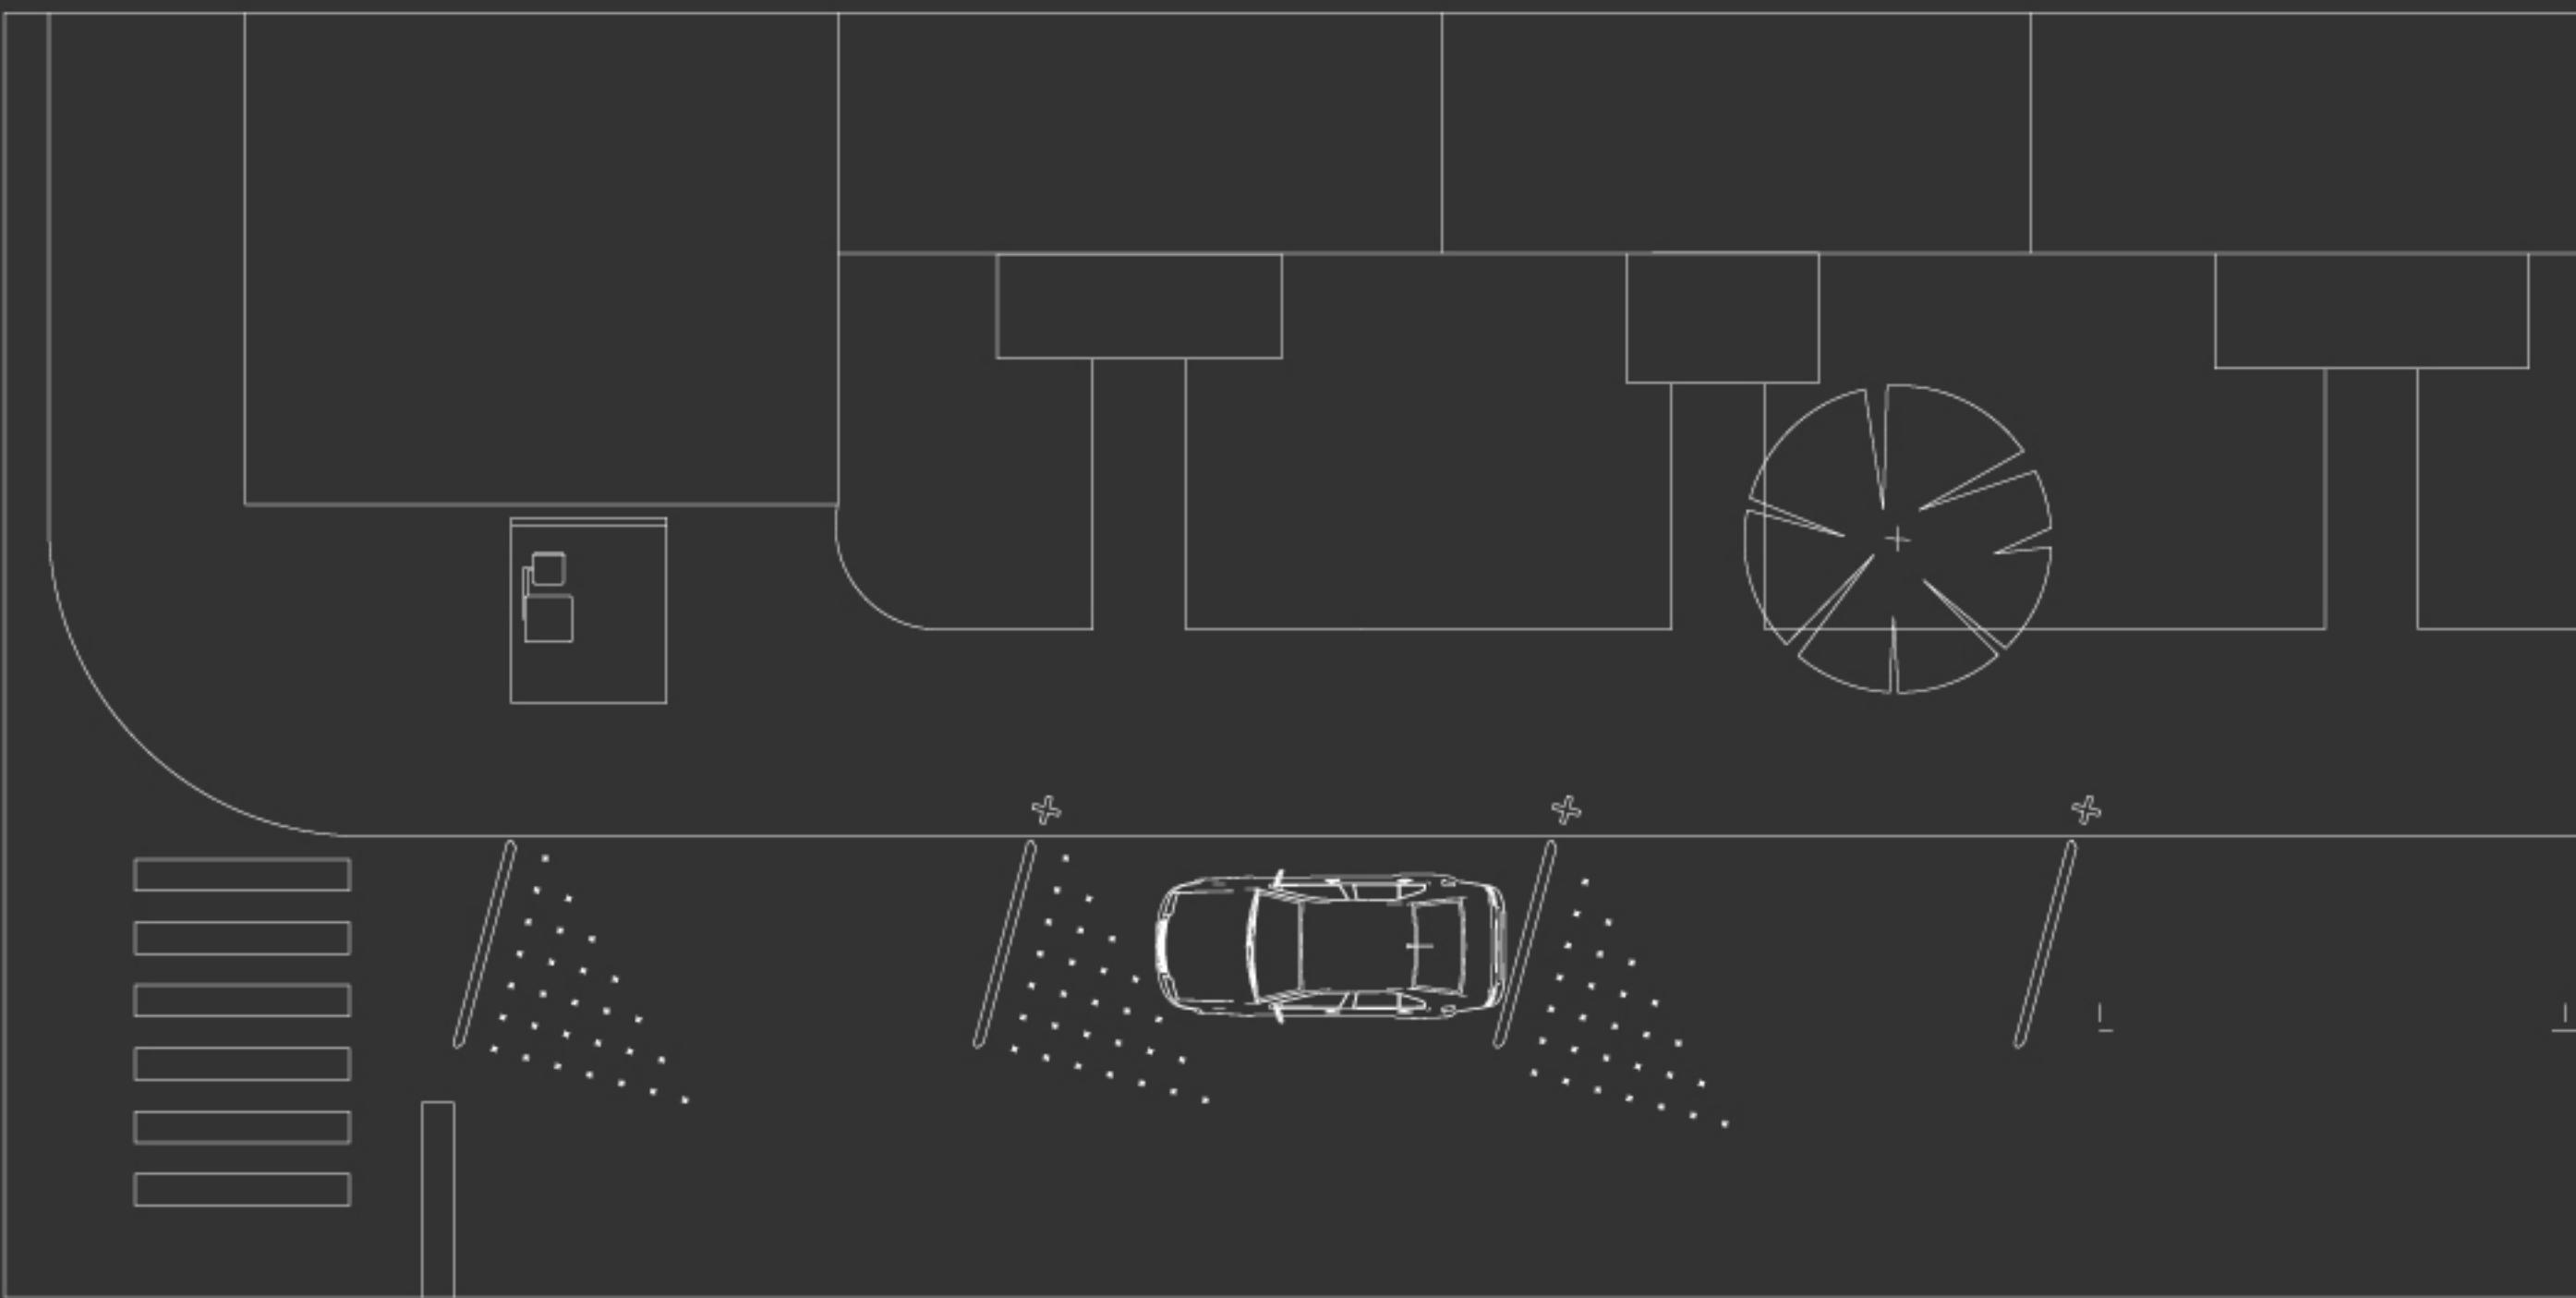


PLAN / / /

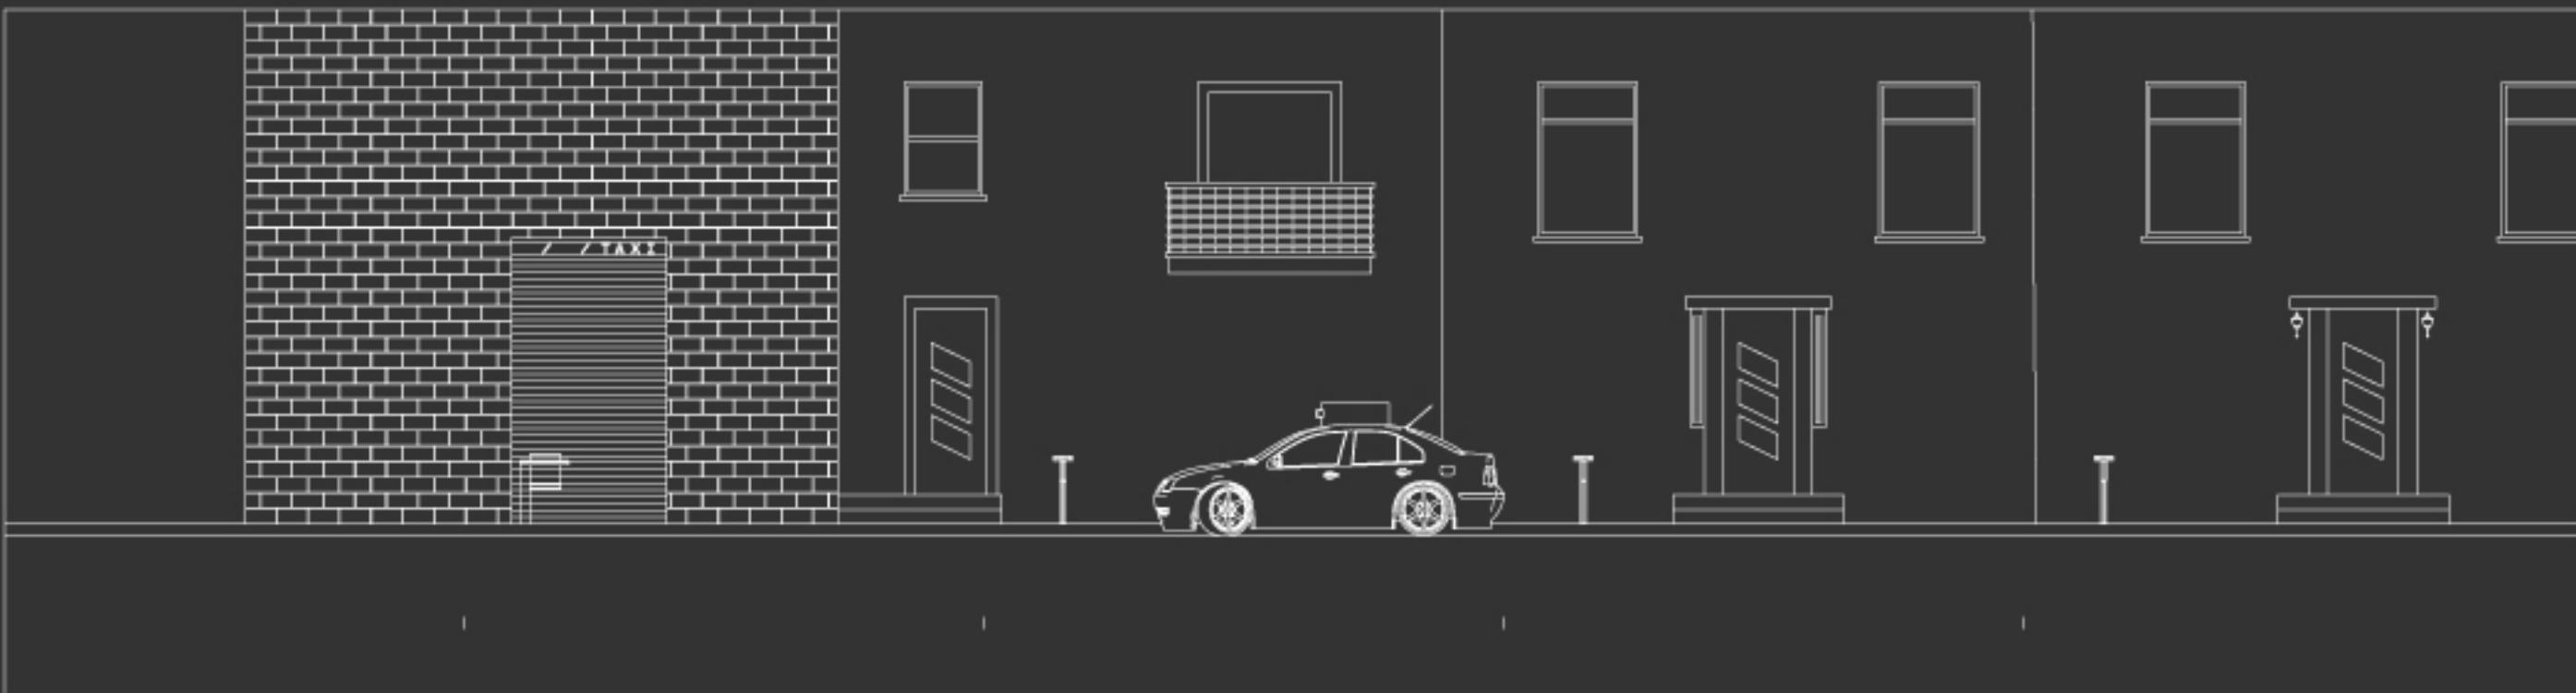



ÉLÉVATION / / /

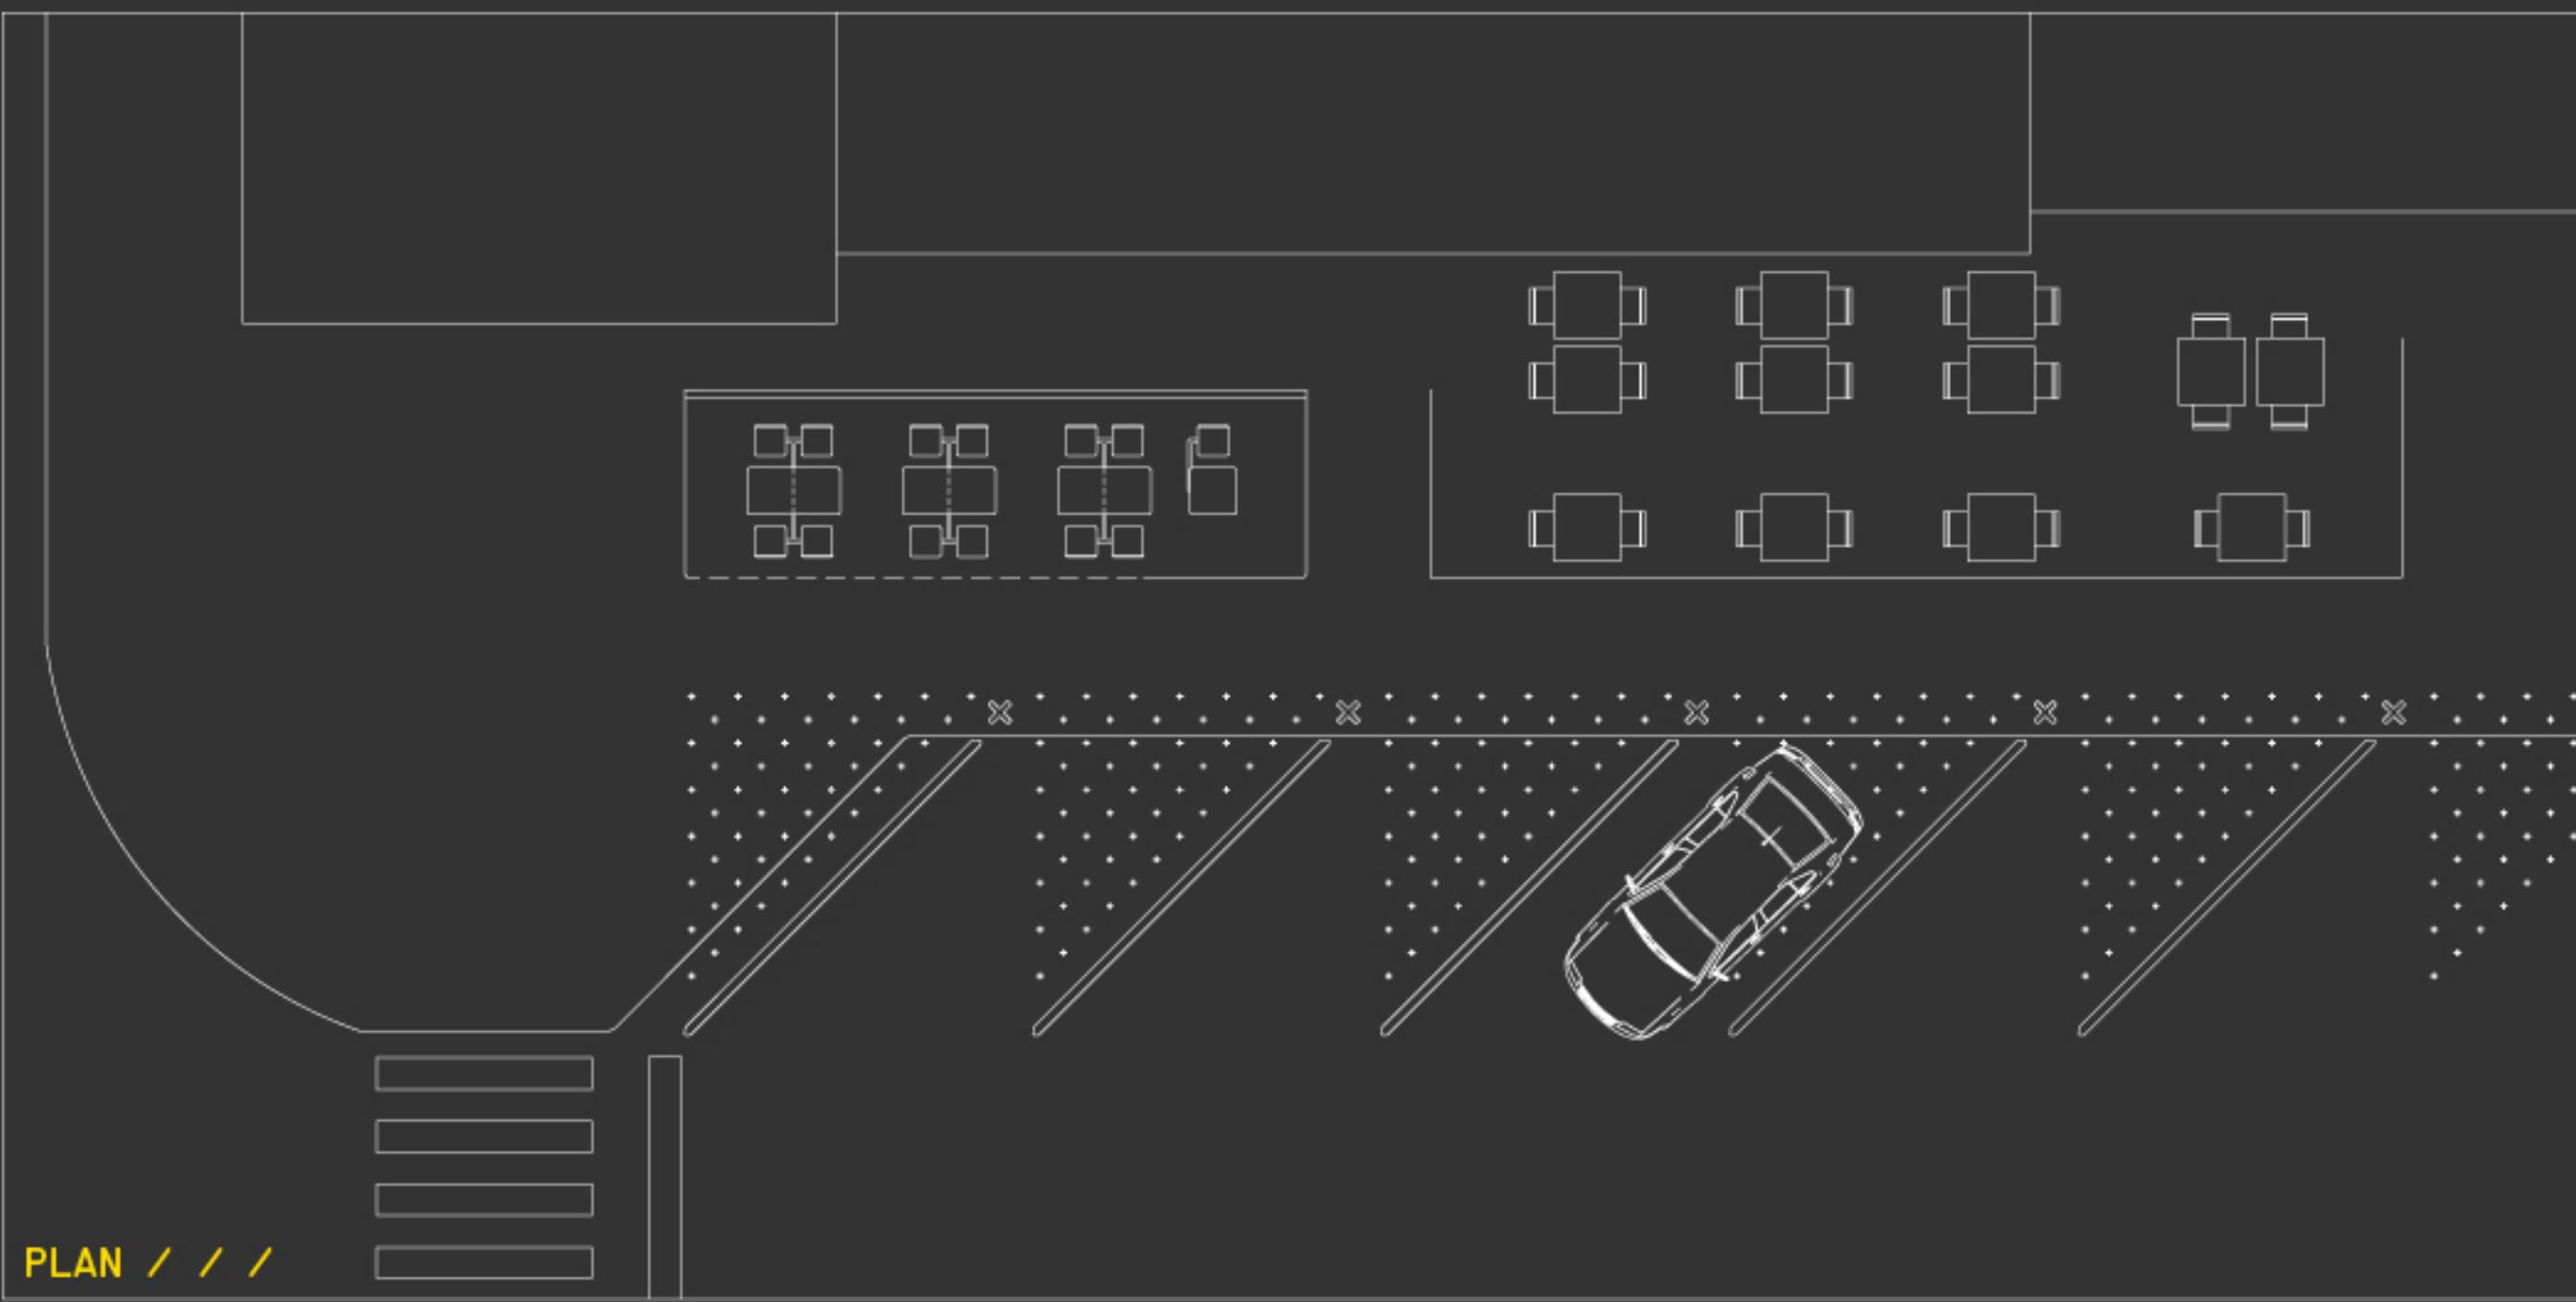

PLAN / / /



