




PLAN D'ENSEMBLE - 1:750



VUE 1

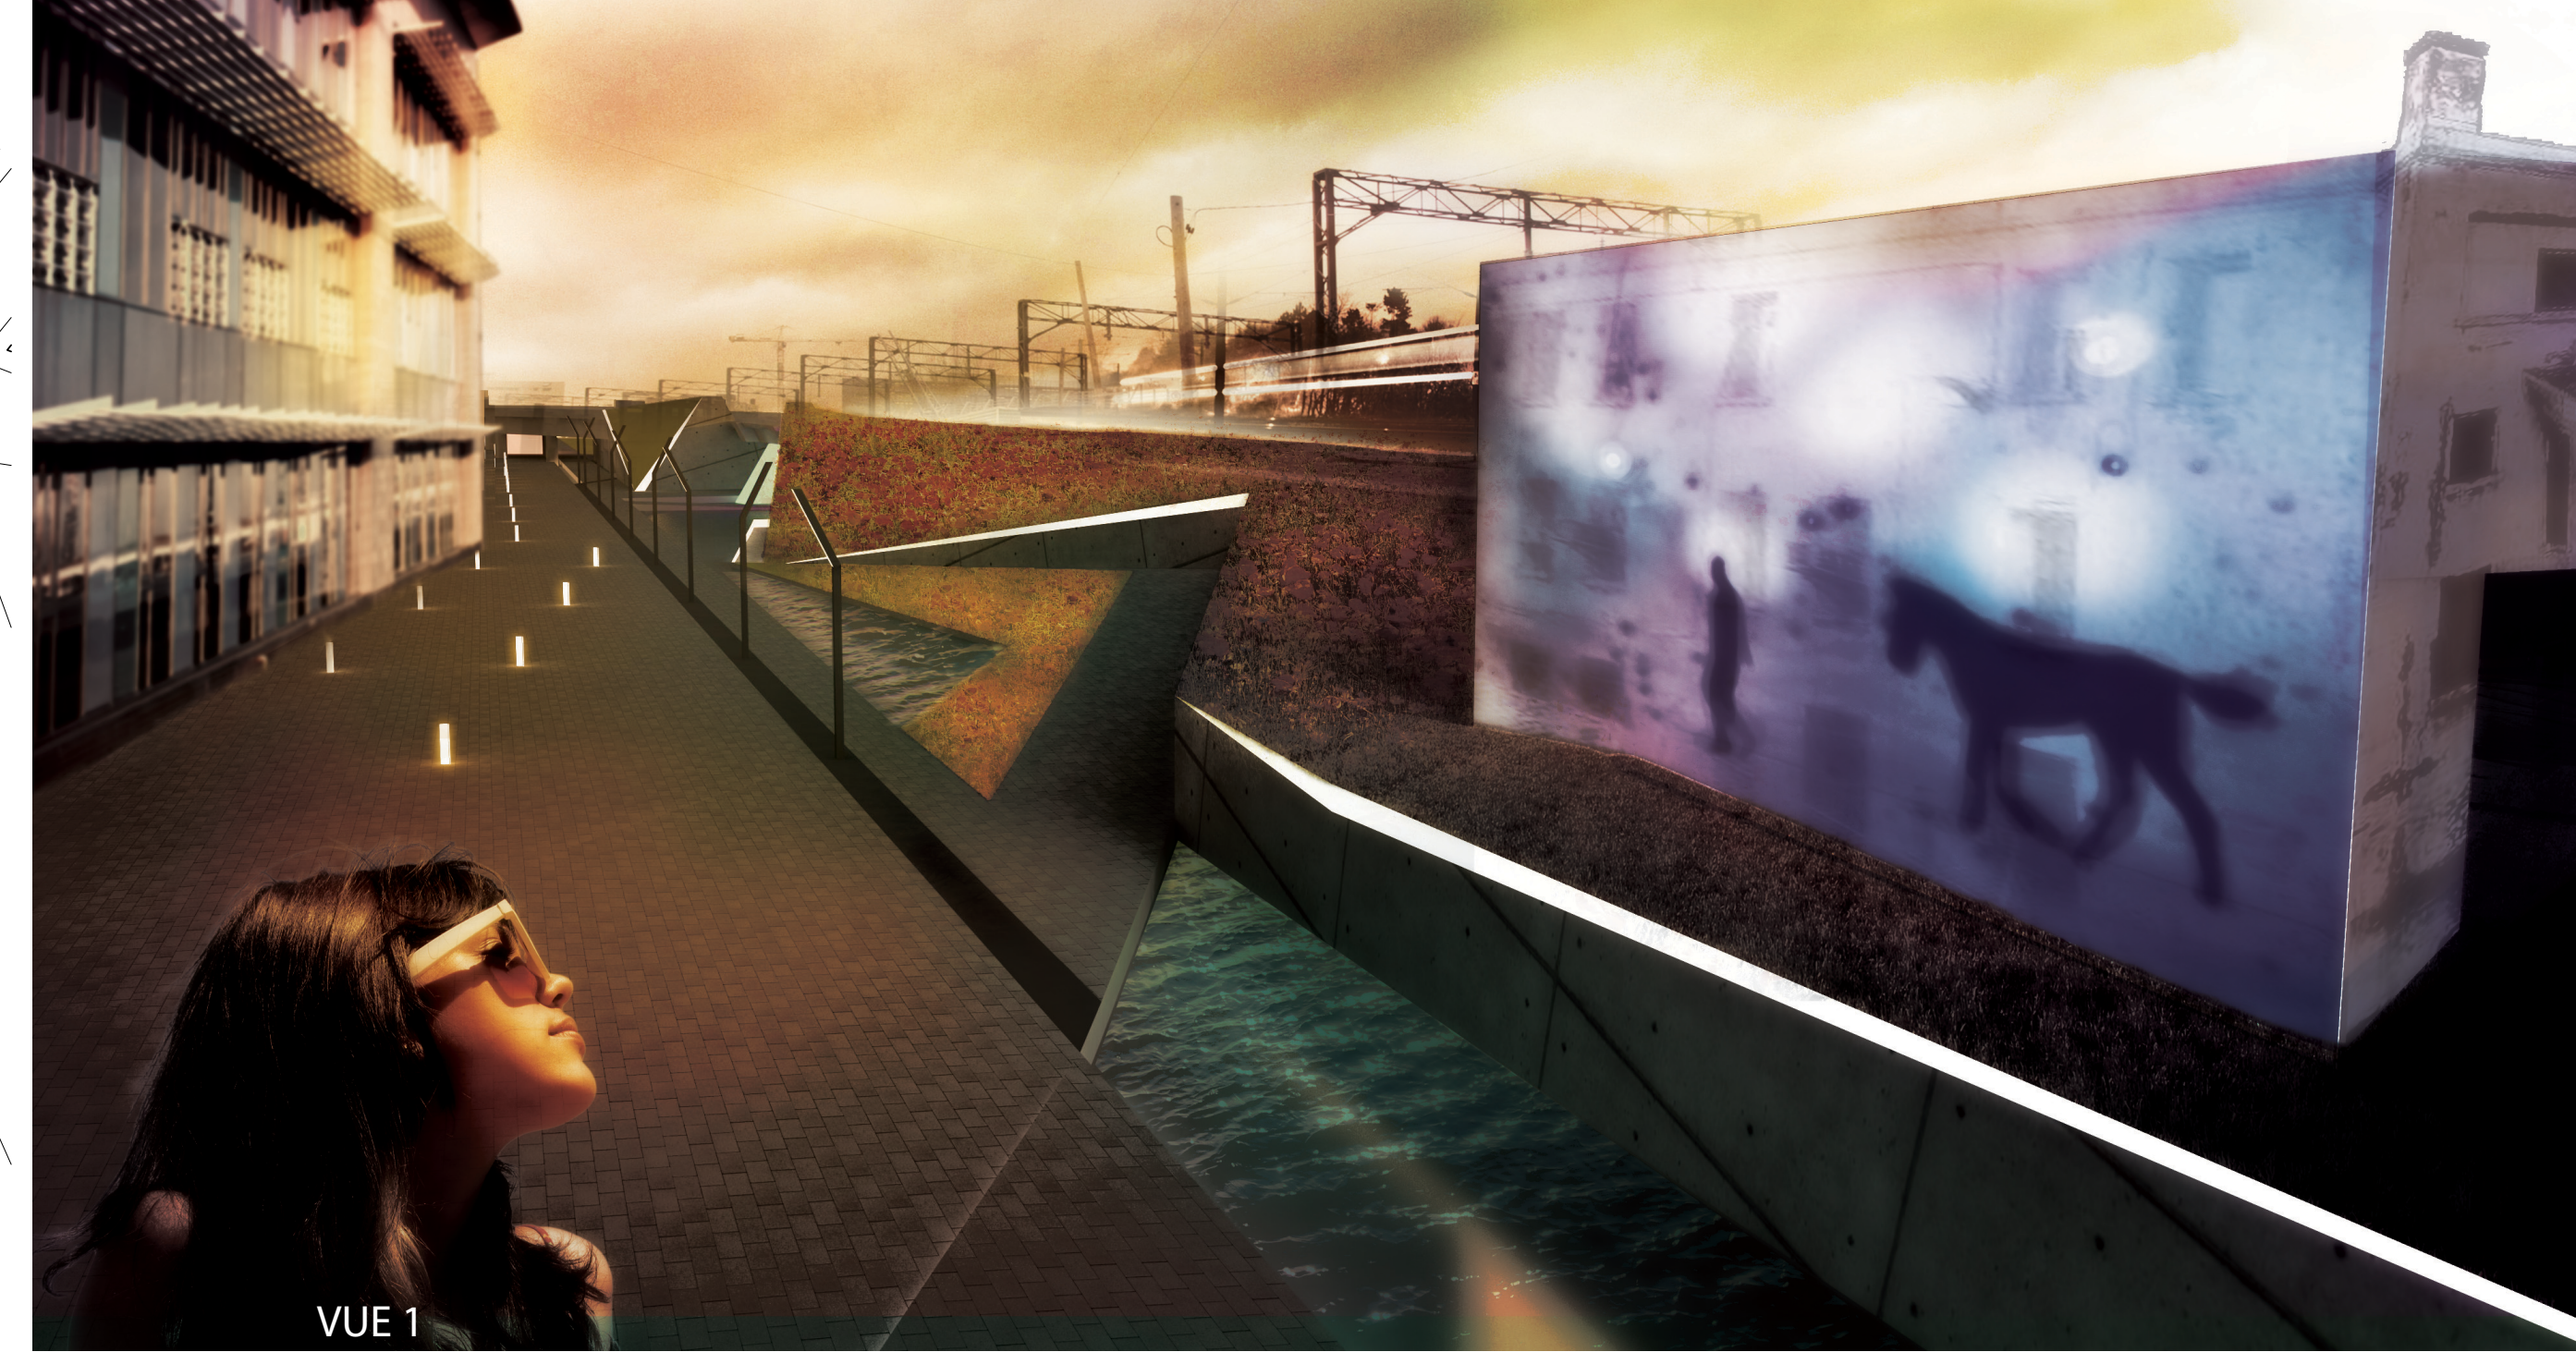


VUE 2



VUE 3



COUPE A - 1:100

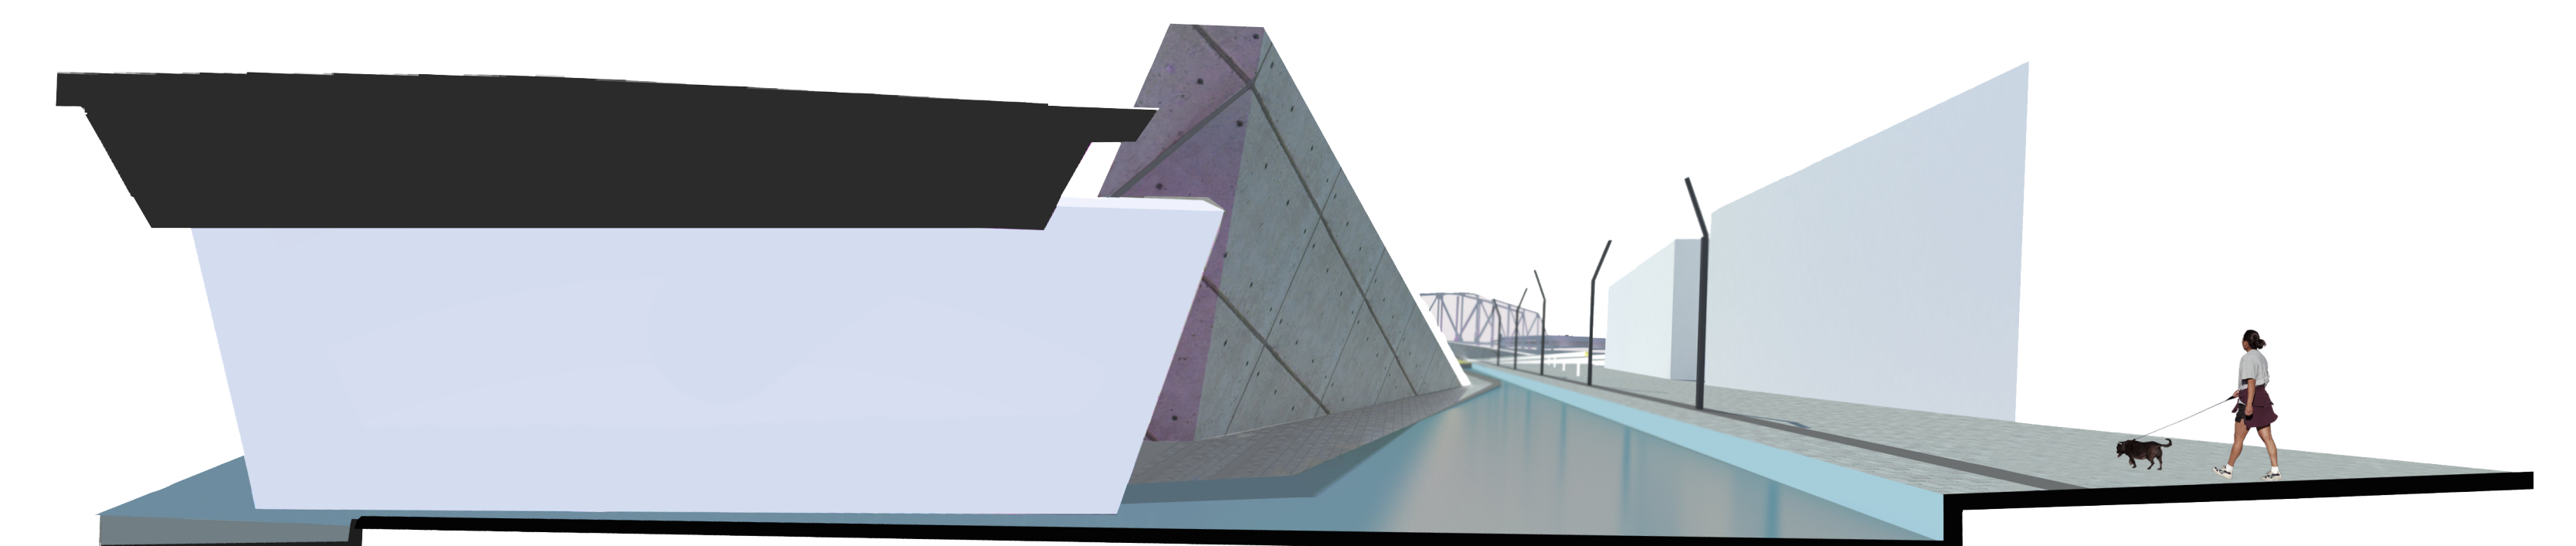

COUPE B - 1:100