


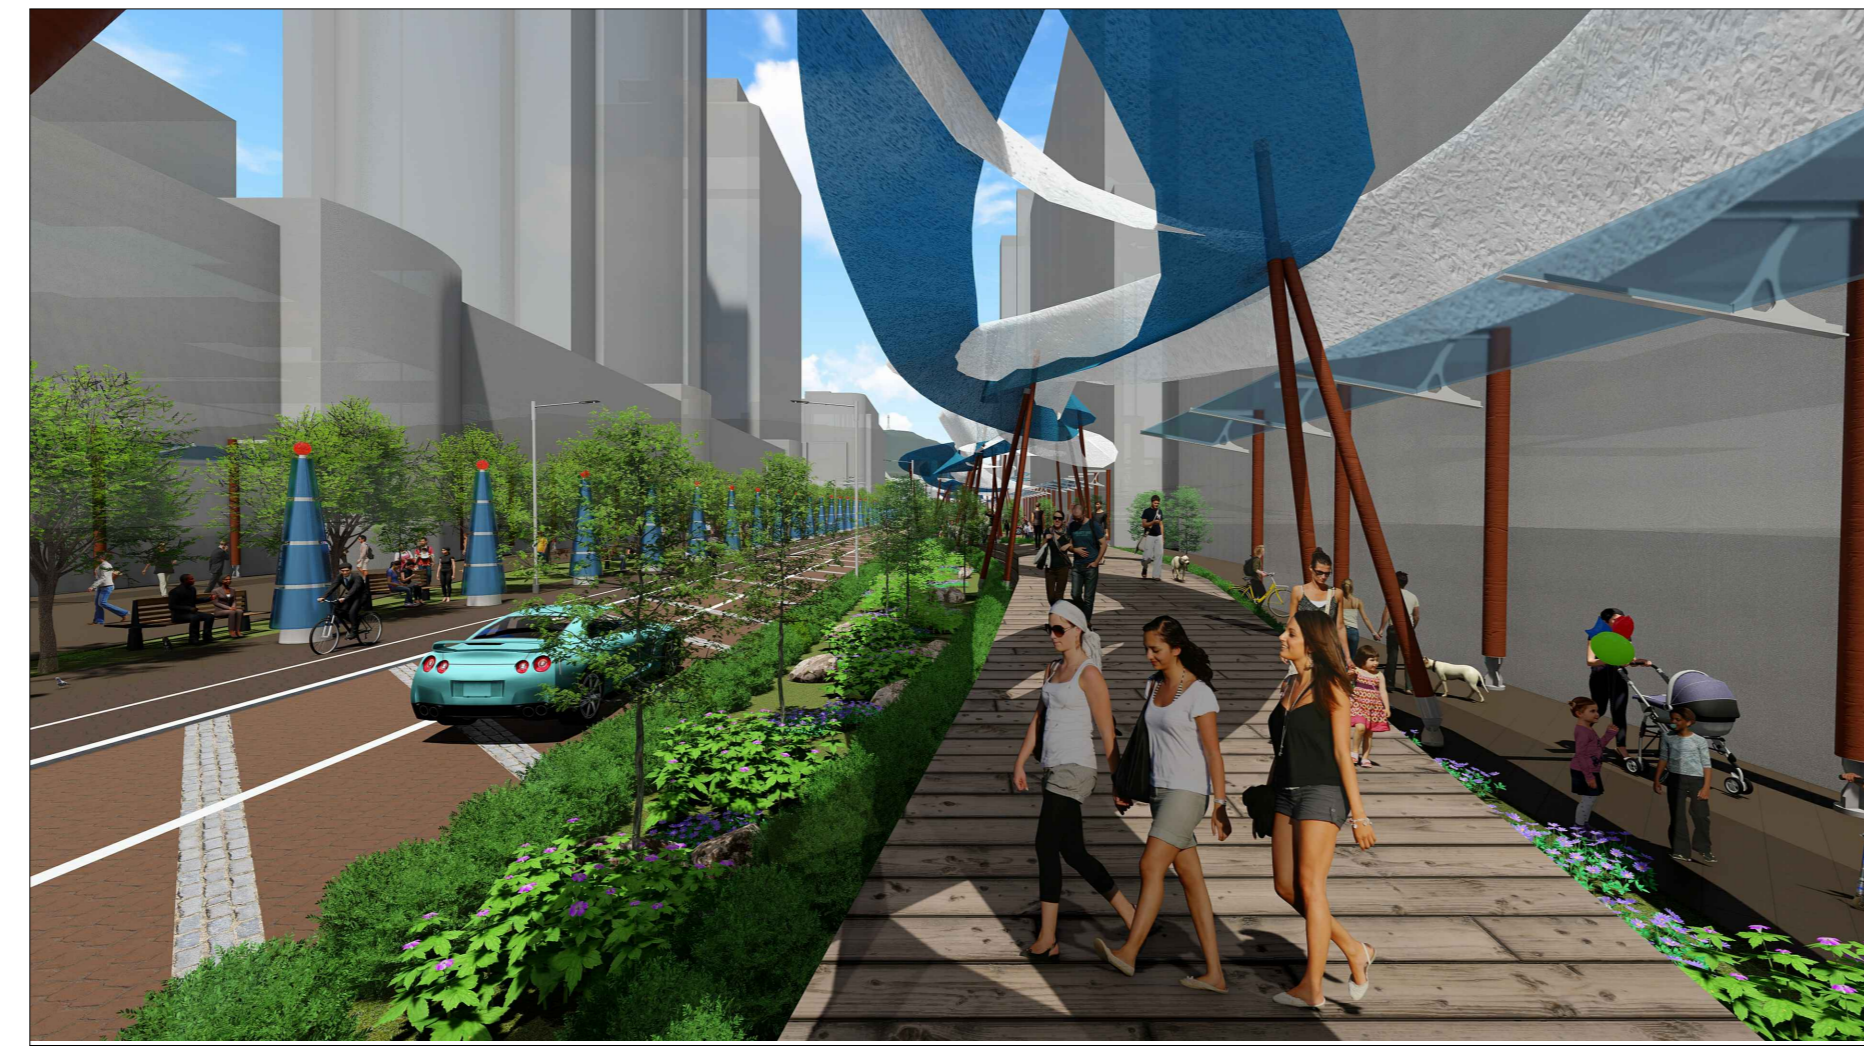

VIEW 1





VIEW 2




VIEW 3




VIEW 4

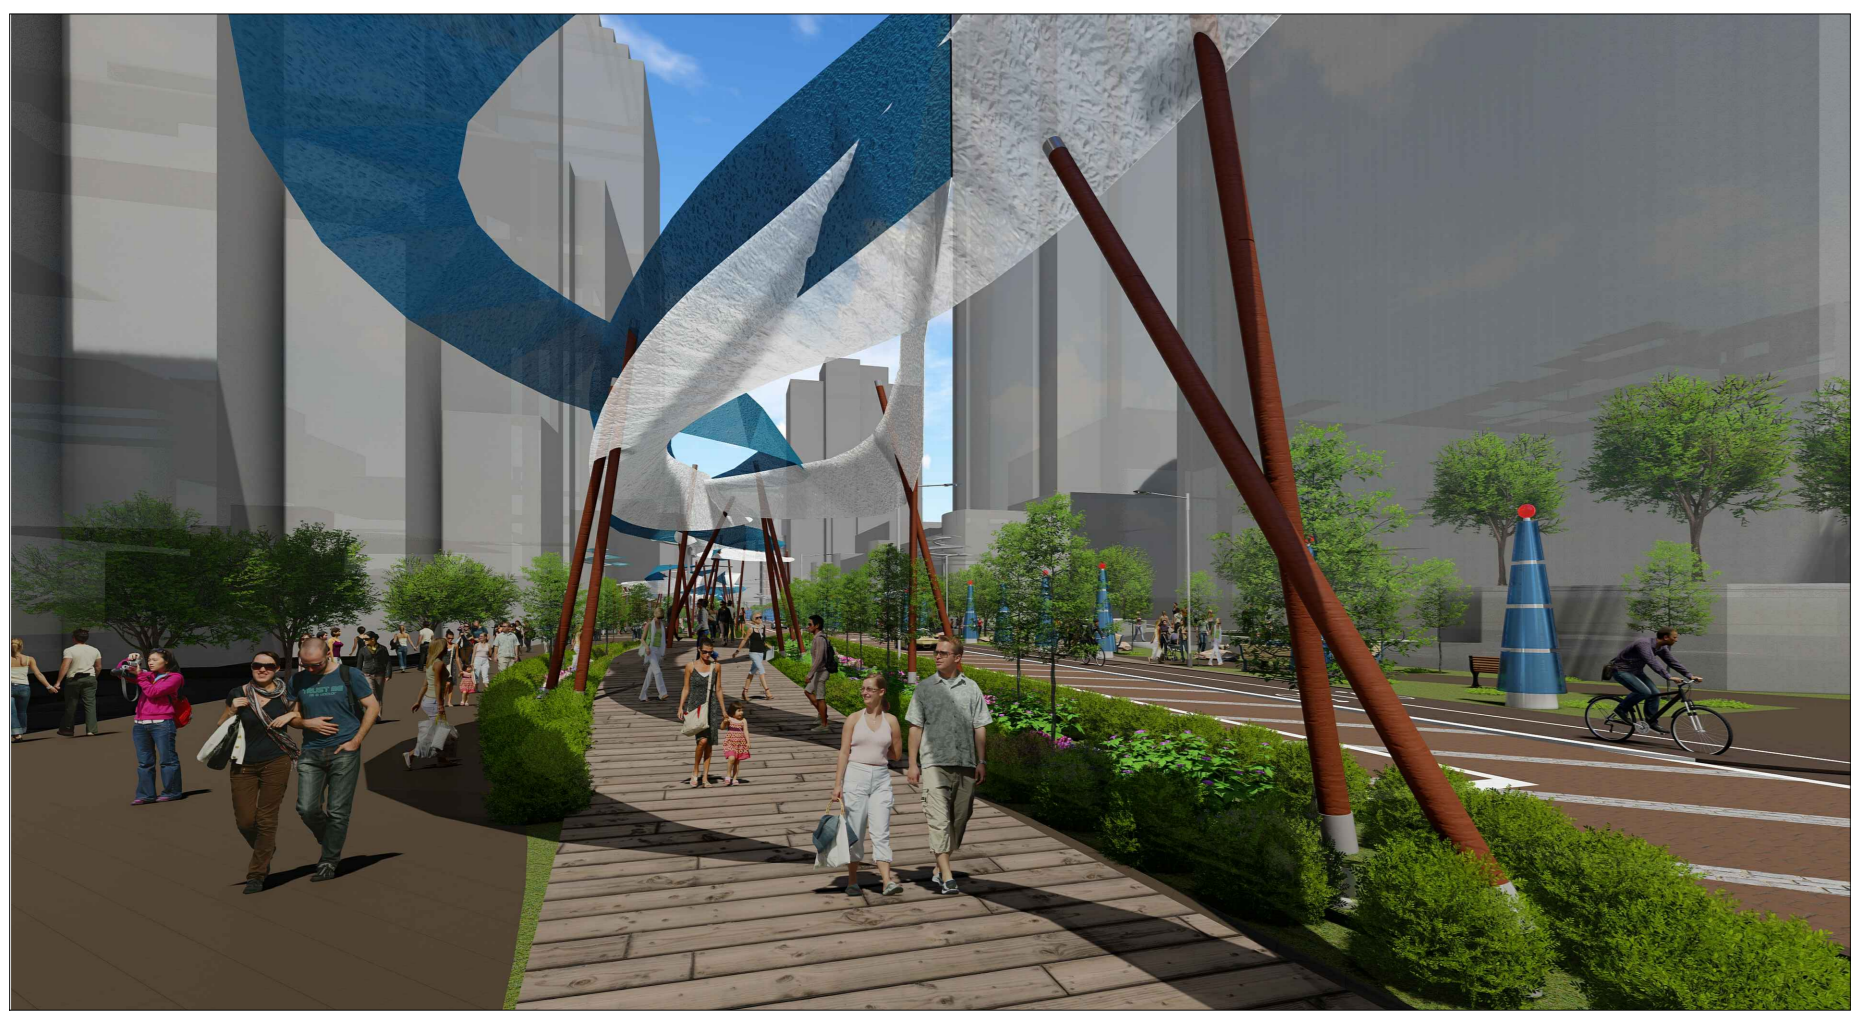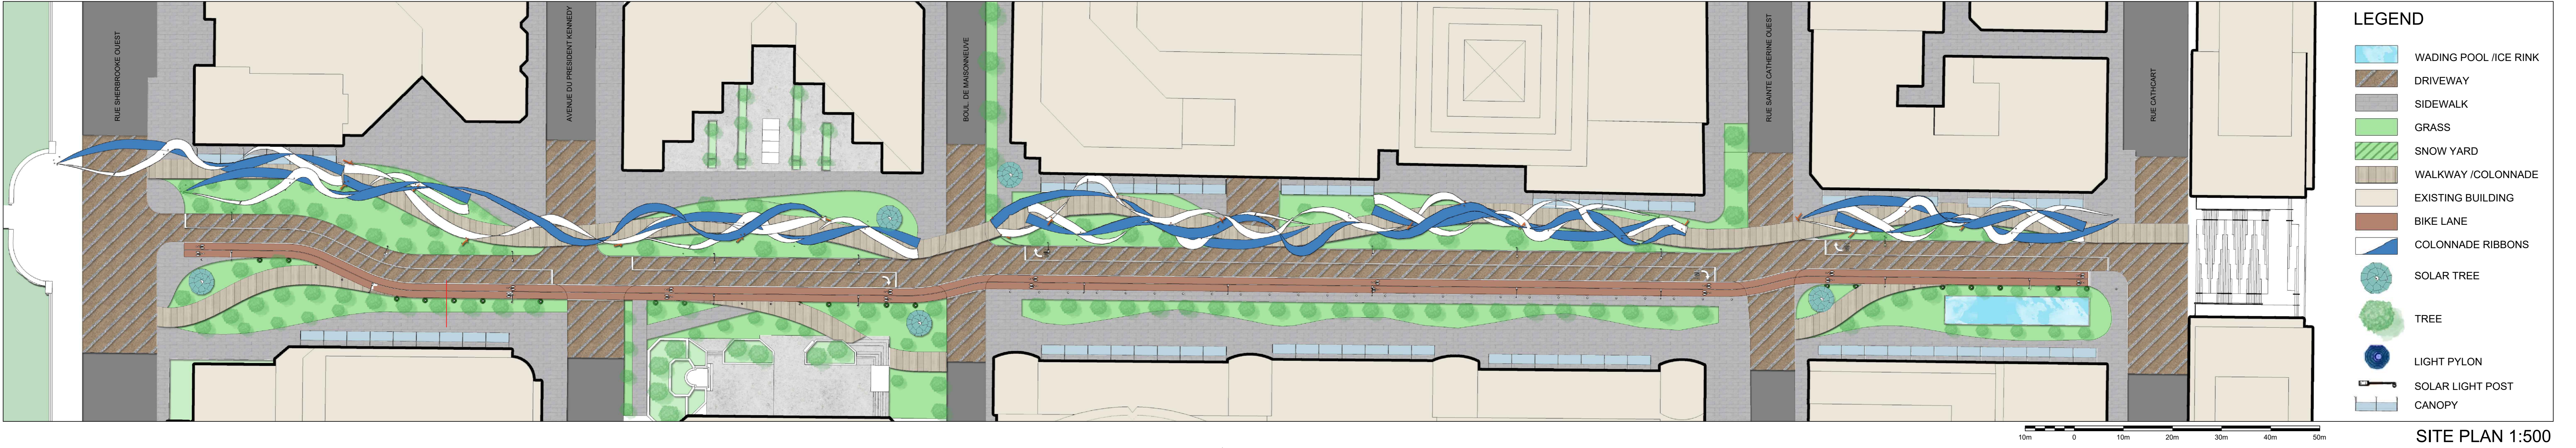

VIEW 5

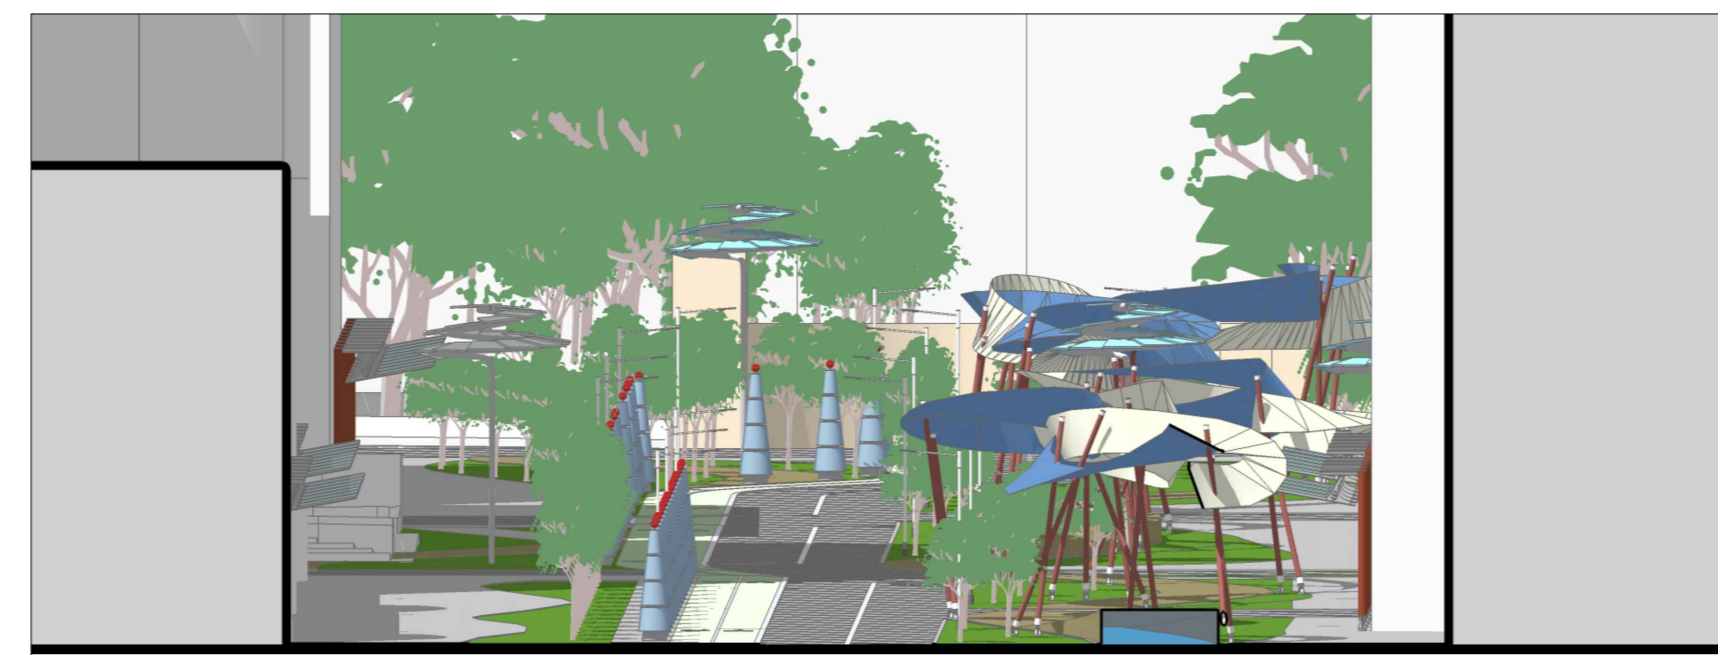

SITE SECTION A-A 1:250

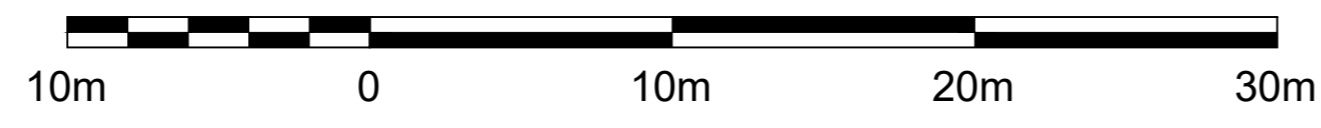

SITE SECTION A-A 1:250




VIEW 9



VIEW 6



VIEW 7

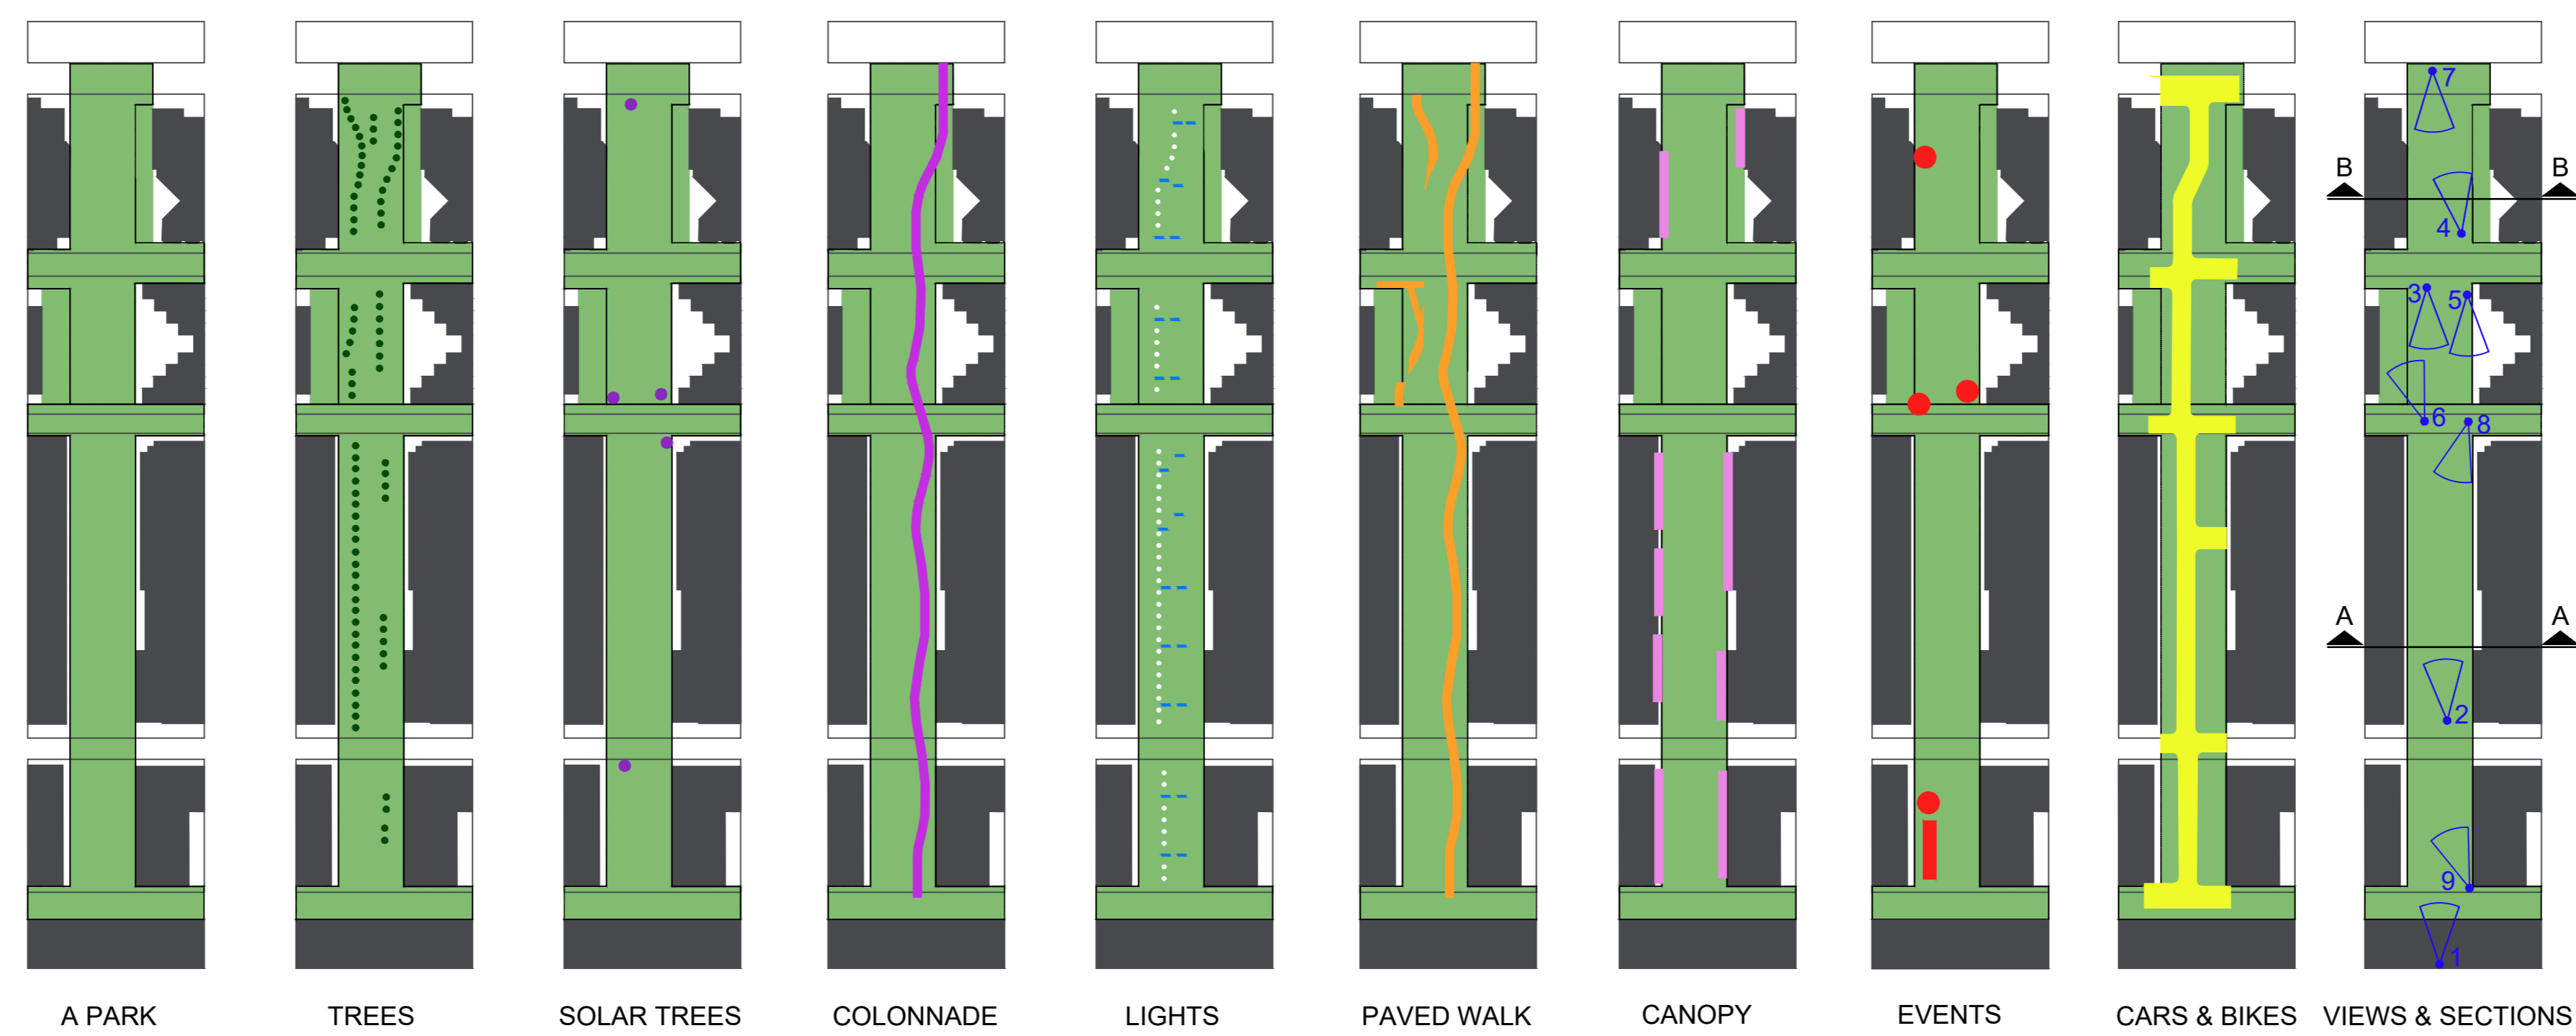

VIEW 8

632LG