



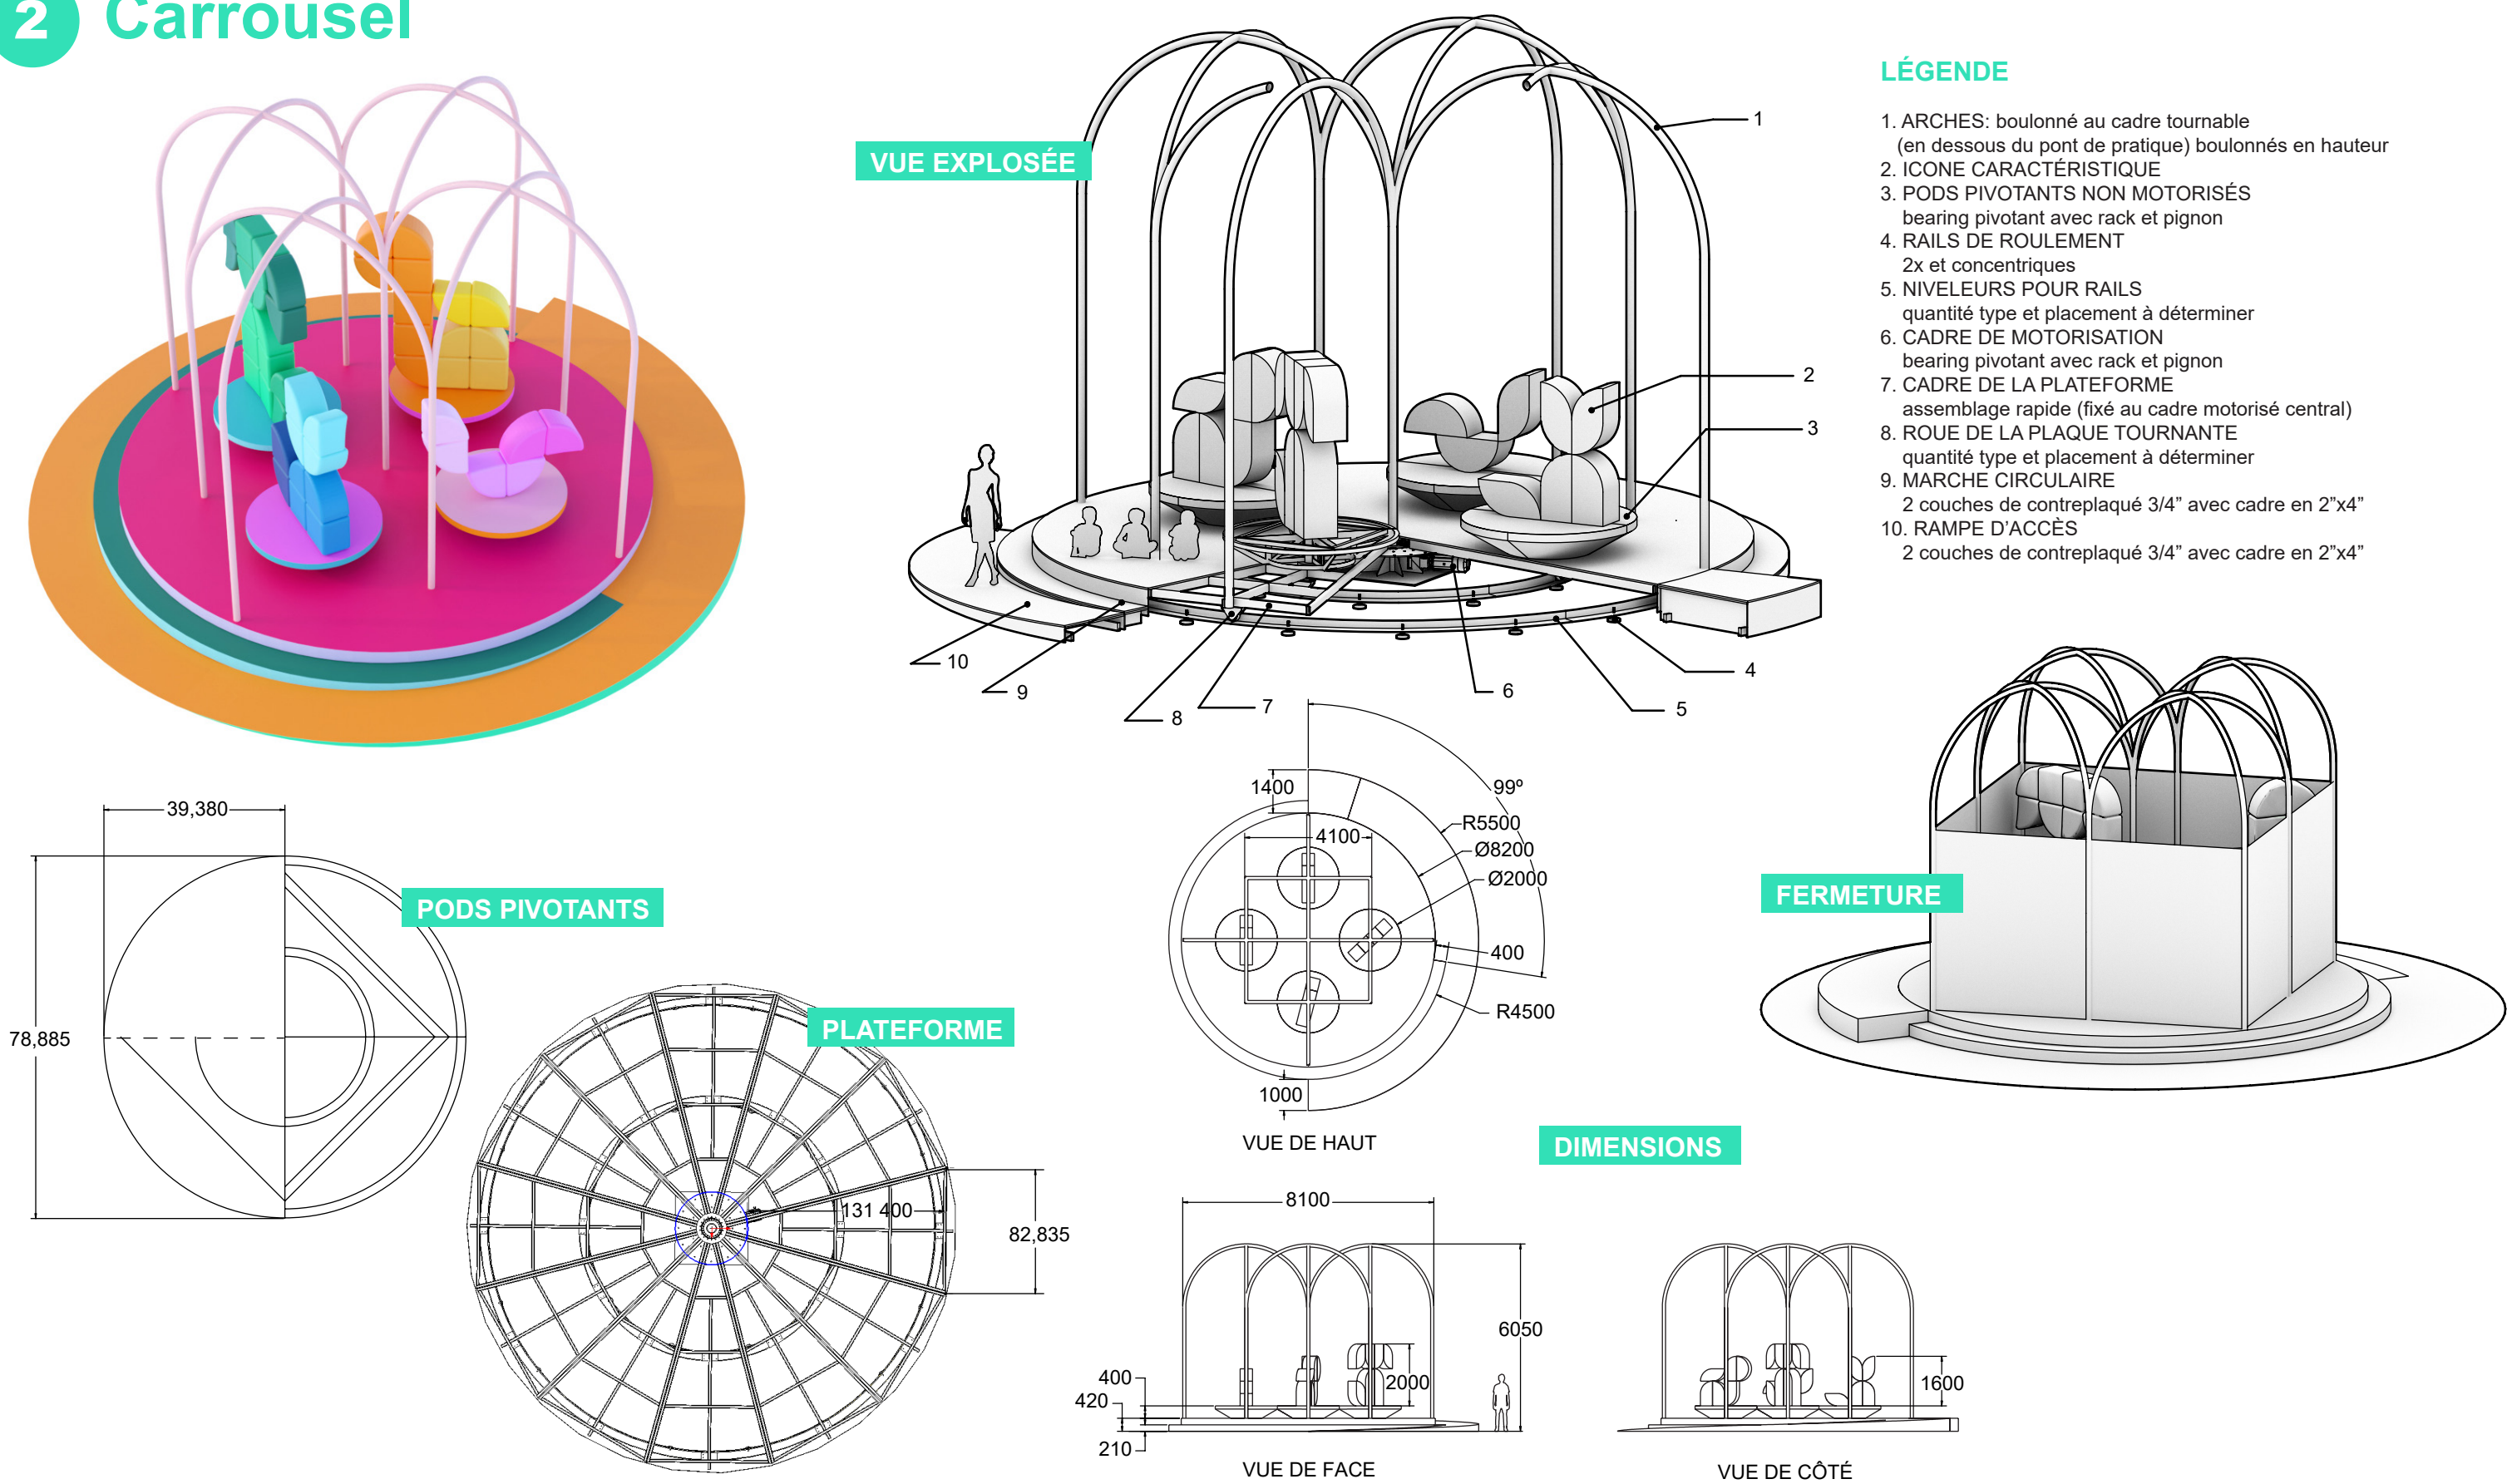

2 Carrousel

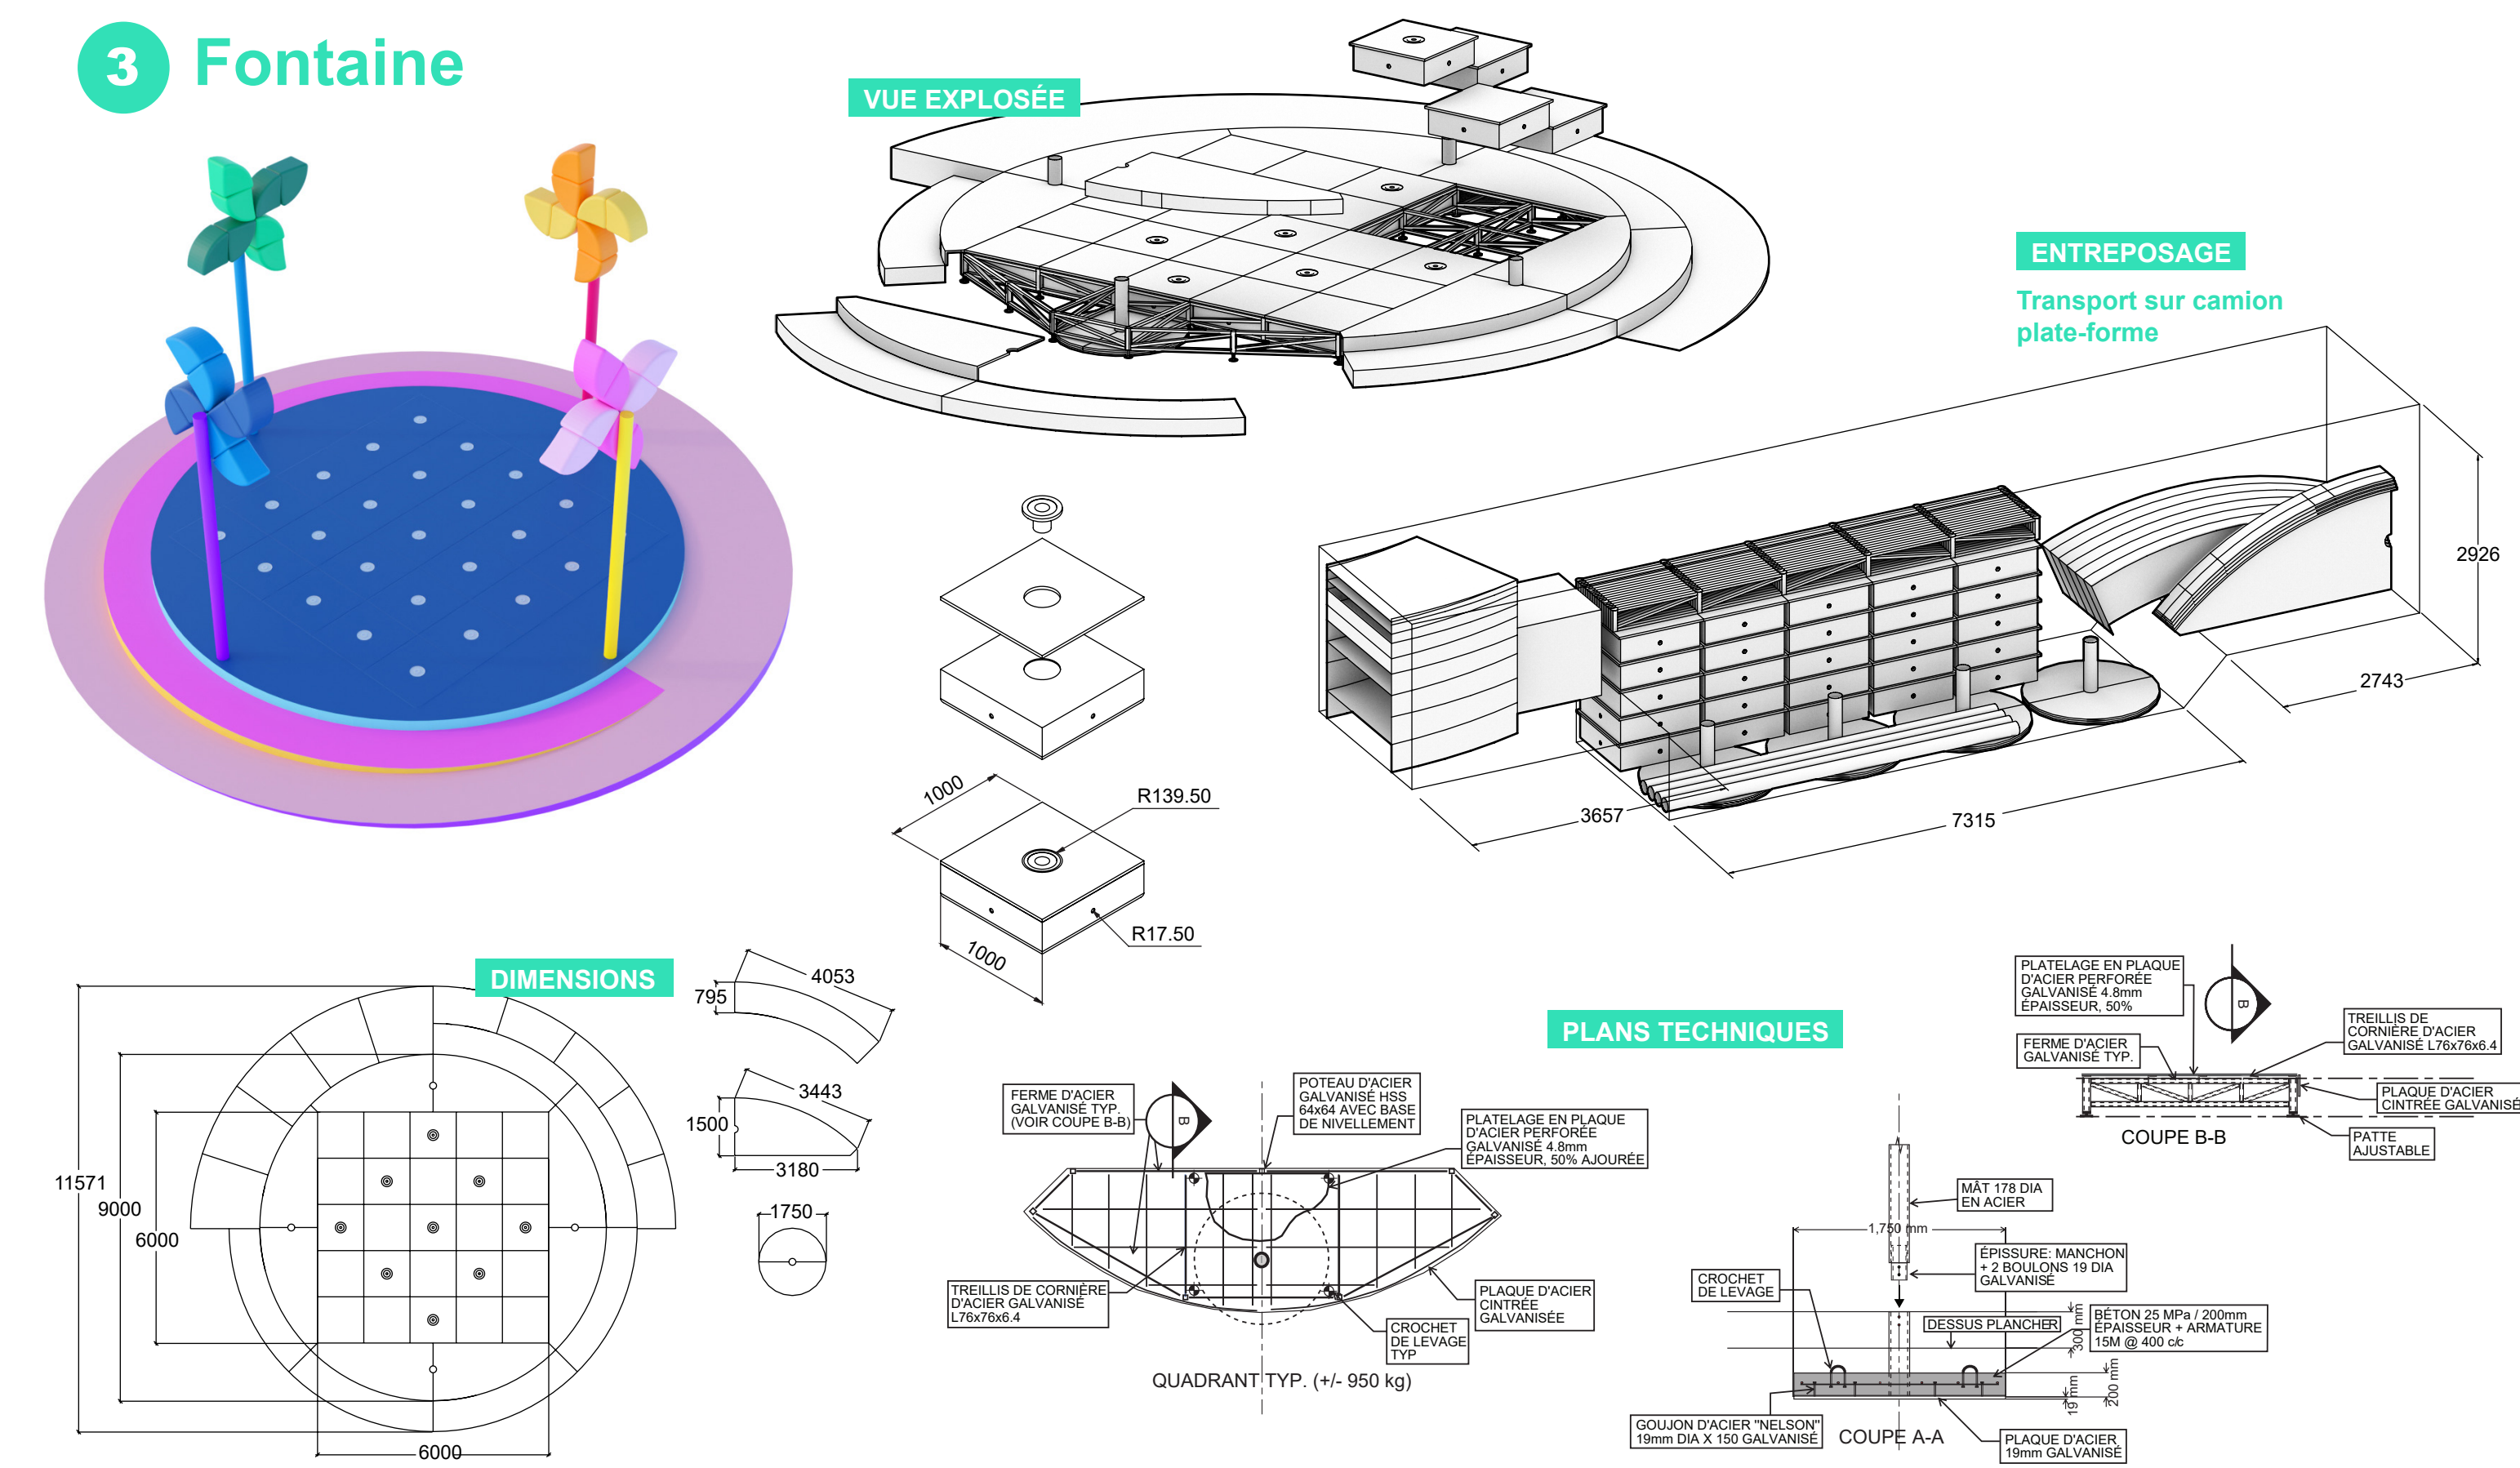

3 Fontaine



4 Atelier-Conteneur

