




N

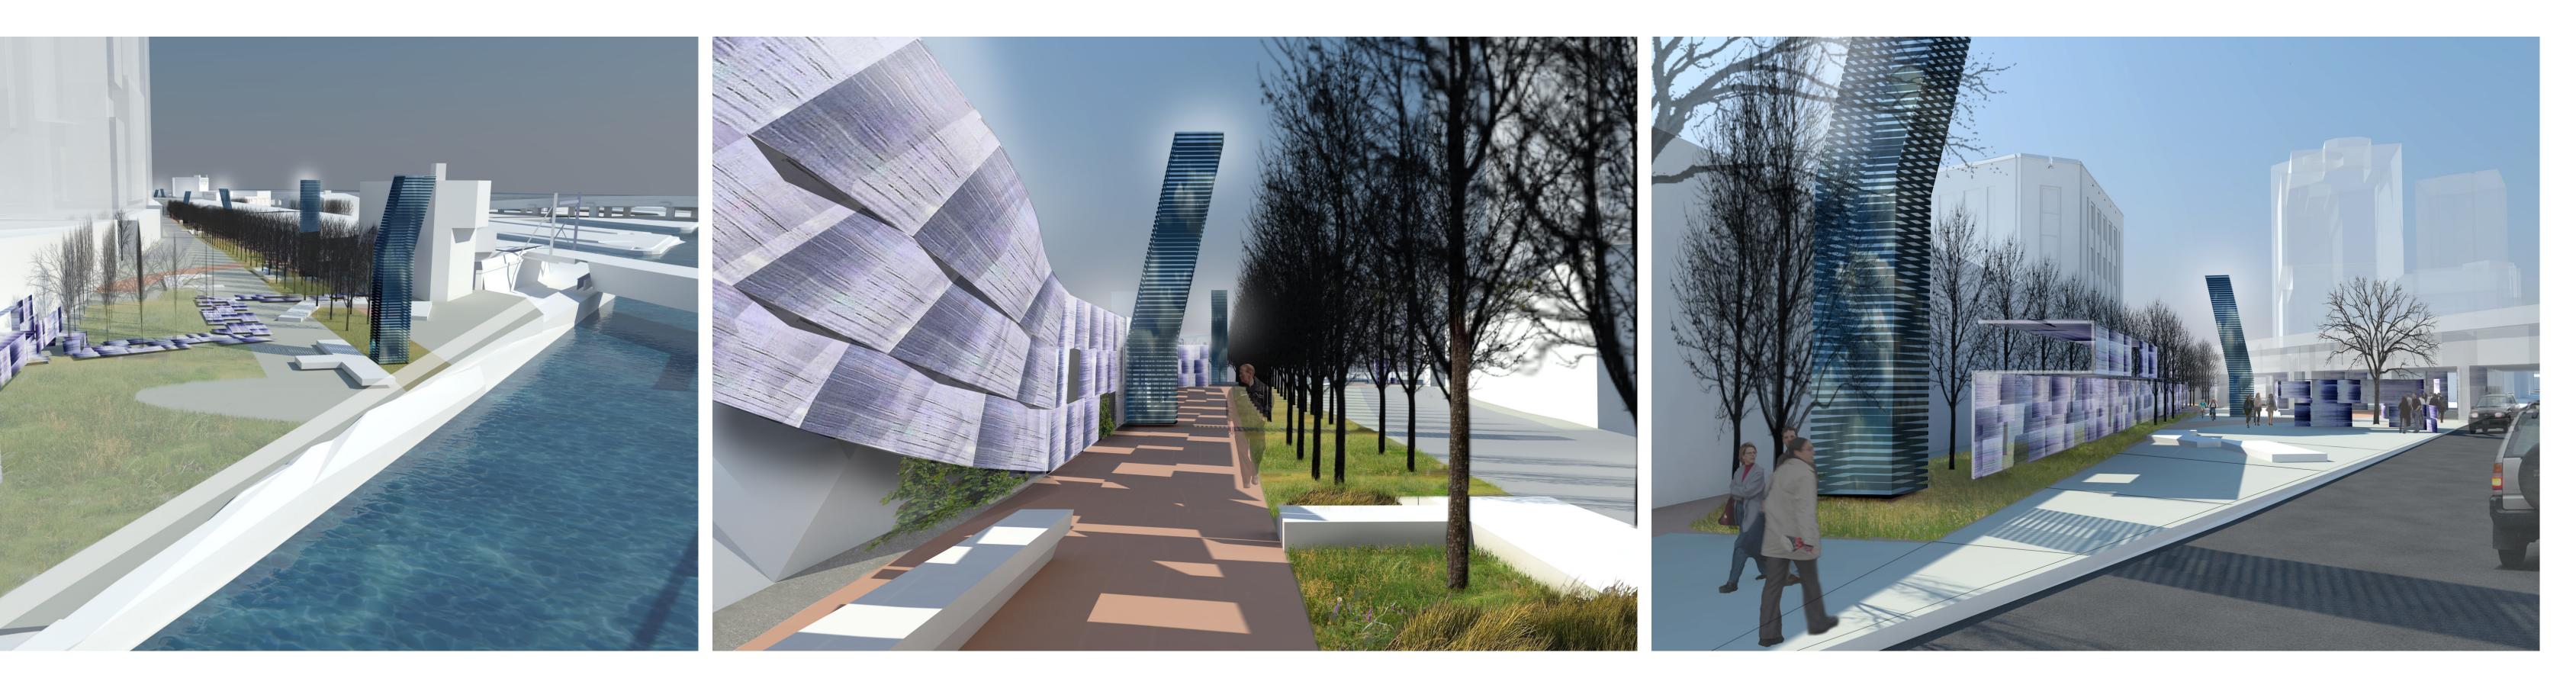


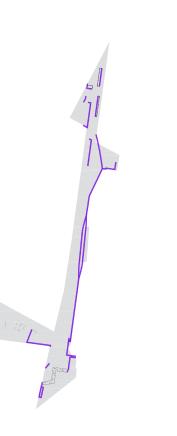

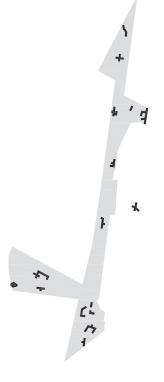





Plinths / Gardens

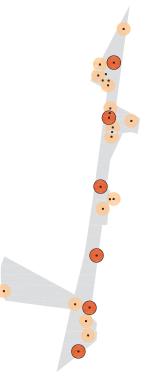

Horizon Figures

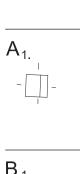


Frieze

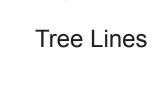





## Frieze Concept

Ephemeral Splendours, The First Moderns: The Architects of the Eighteenth Century, Joseph Rykwert, p364

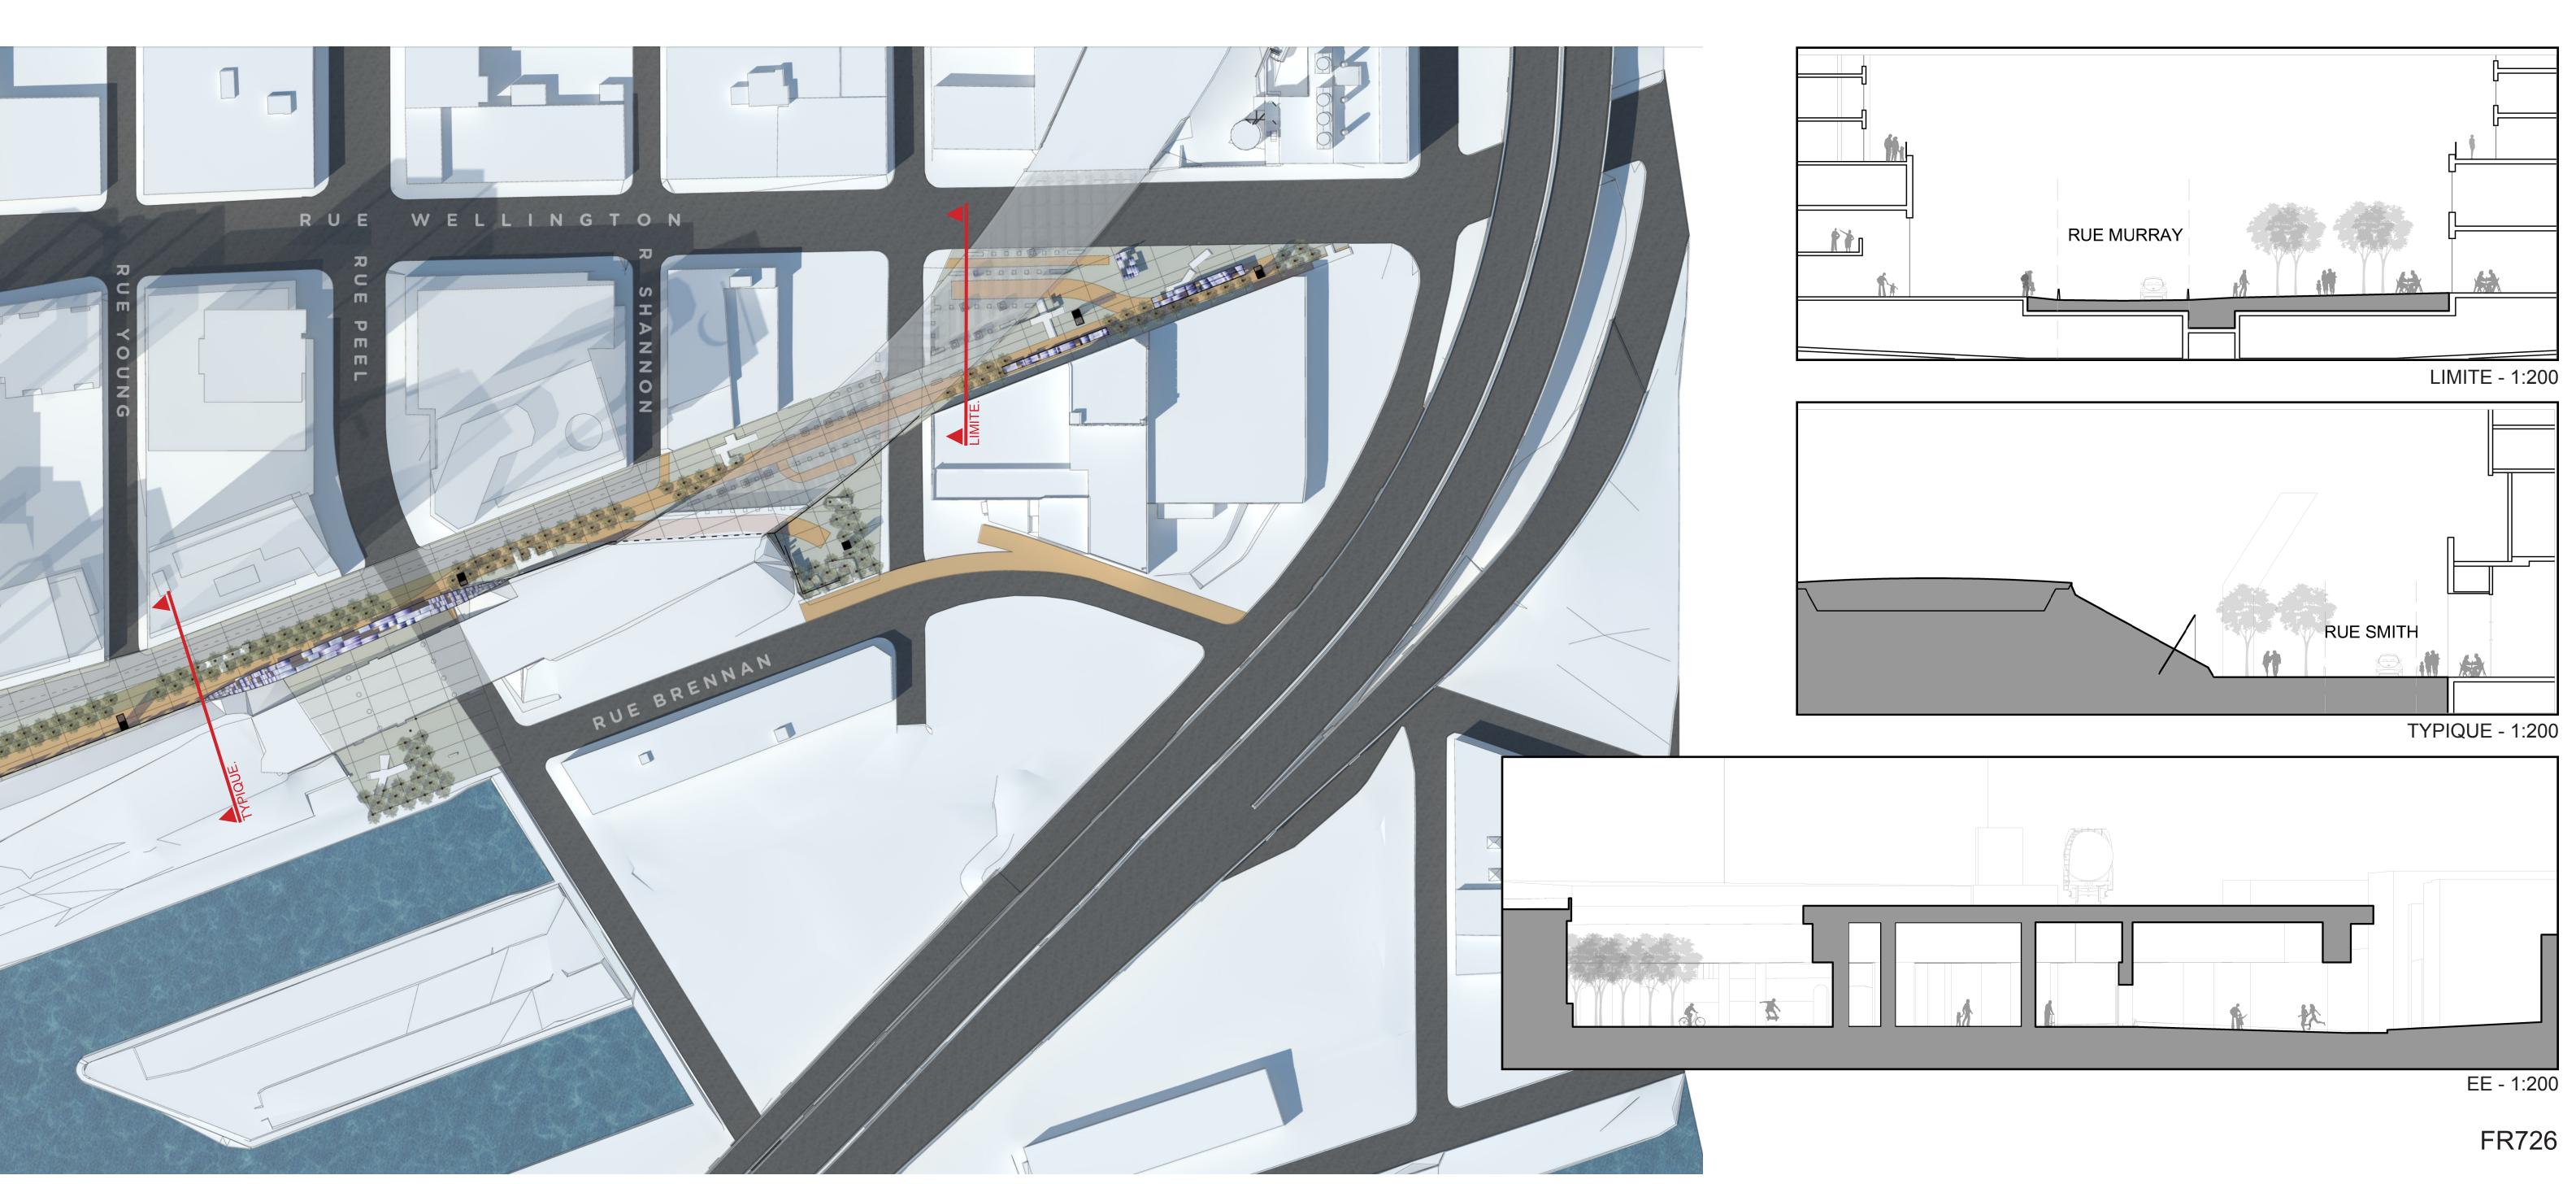


## Matrix of Primitives

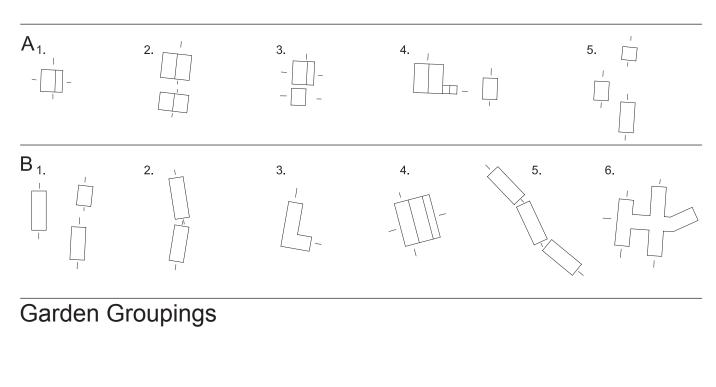

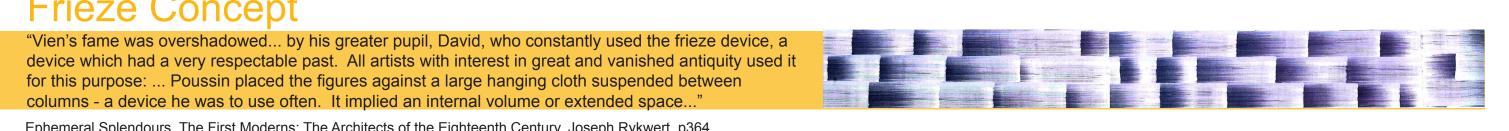

A 1.	2.	3.	4.
B 1.	2.	3.	4.
С 1.	2.	3.	4.
	2.	3.	4.

Plinth Configurations

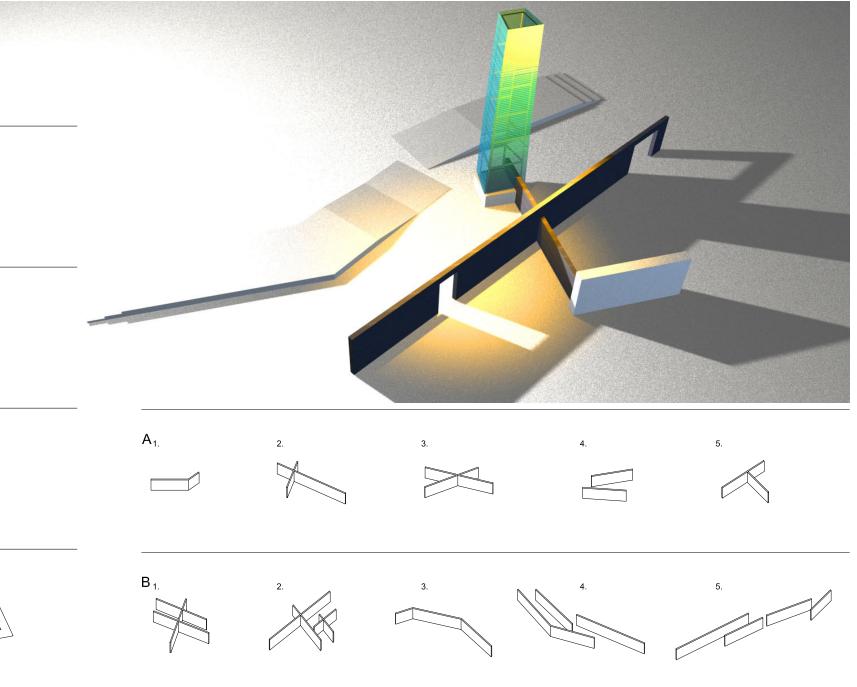

Wall Figures